


PART OF THE S.E. 1/4 OF SECTION 21, T.7N., R.1W., S.L.B. & M.  
**NORTH OAKS COVE SUBDIVISION – PHASE 8**

IN NORTH OGDEN CITY

TAXING UNIT: 10

SCALE 1" = 80'

SEE PAGE 42

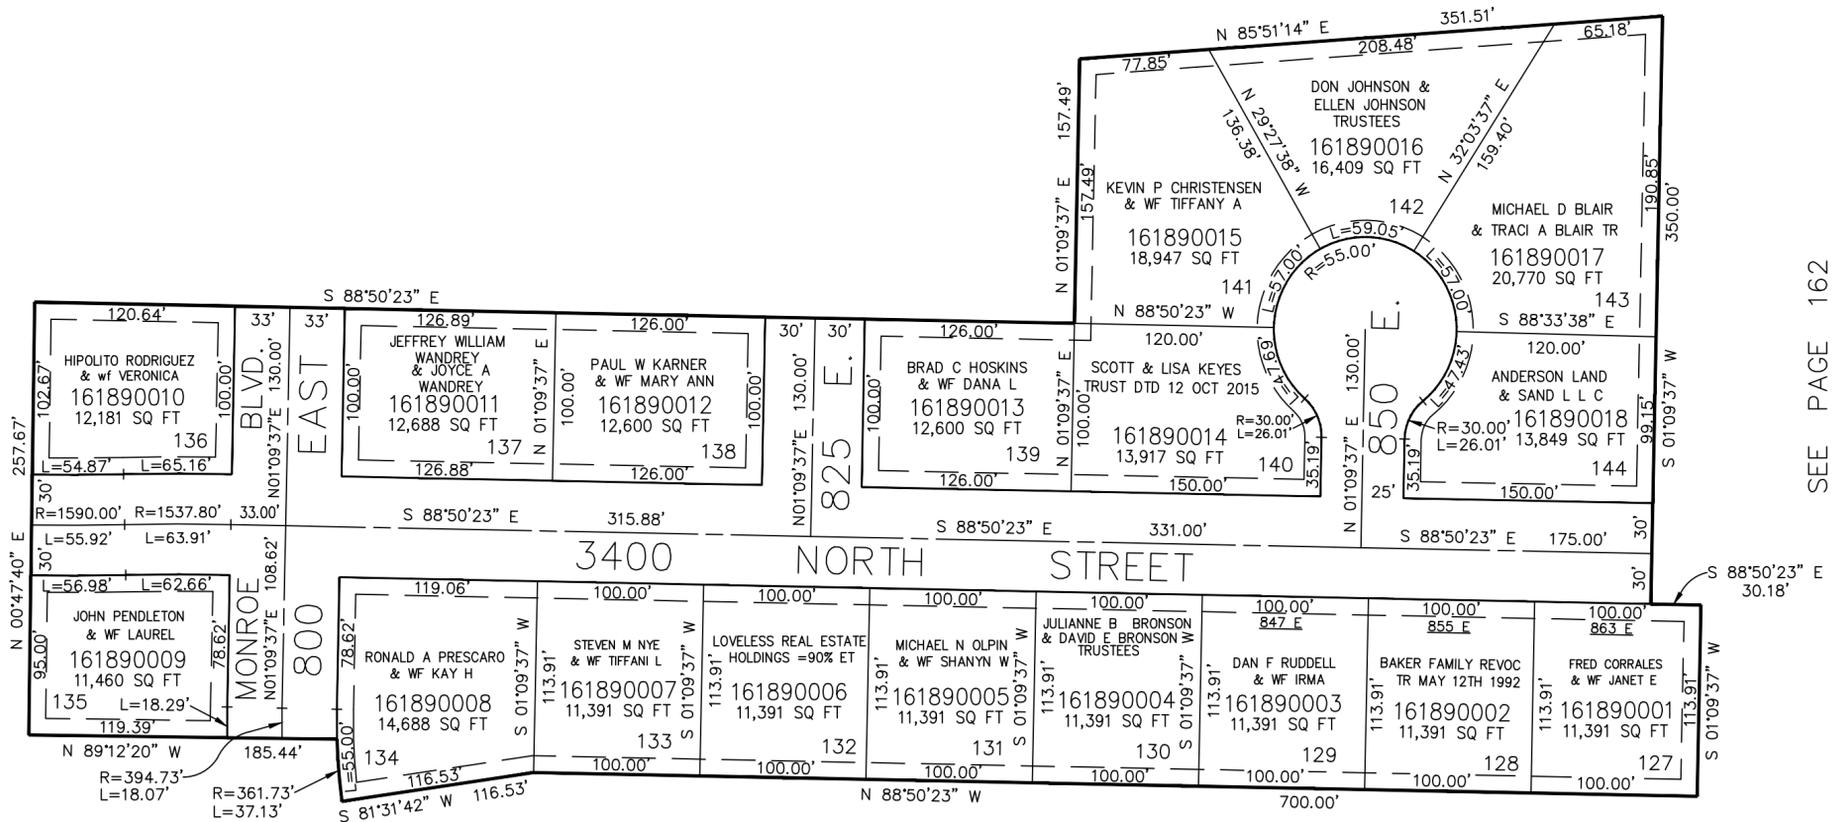

SEE PAGE 95

SEE PAGE 162

SEE PAGE 42

10' UTILITY AND DRAINAGE EASEMENT  
 EACH SIDE OF PROPERTY LINE AS  
 INDICATED BY DASHED LINES OR  
 AS OTHERWISE SHOWN.

FOR COMPLETE ENG DATA SEE  
 ORIGINAL DEDICATION PLAT IN  
 BOOK 42, PAGE 82 OF RECORDS.