

PART OF THE S.E. 1/4 OF SECTION 21 &  
PART OF THE N.E. 1/4 OF SECTION 28, T.7N., R.1W., S.L.B. & M.  
**NORTH OAKS COVE SUBDIVISION - PHASE 7**


IN NORTH OGDEN CITY  
SCALE 1" = 60'

TAXING UNIT: 10

SEE PAGE 189

SEE PAGE 42

SEE PAGE 162

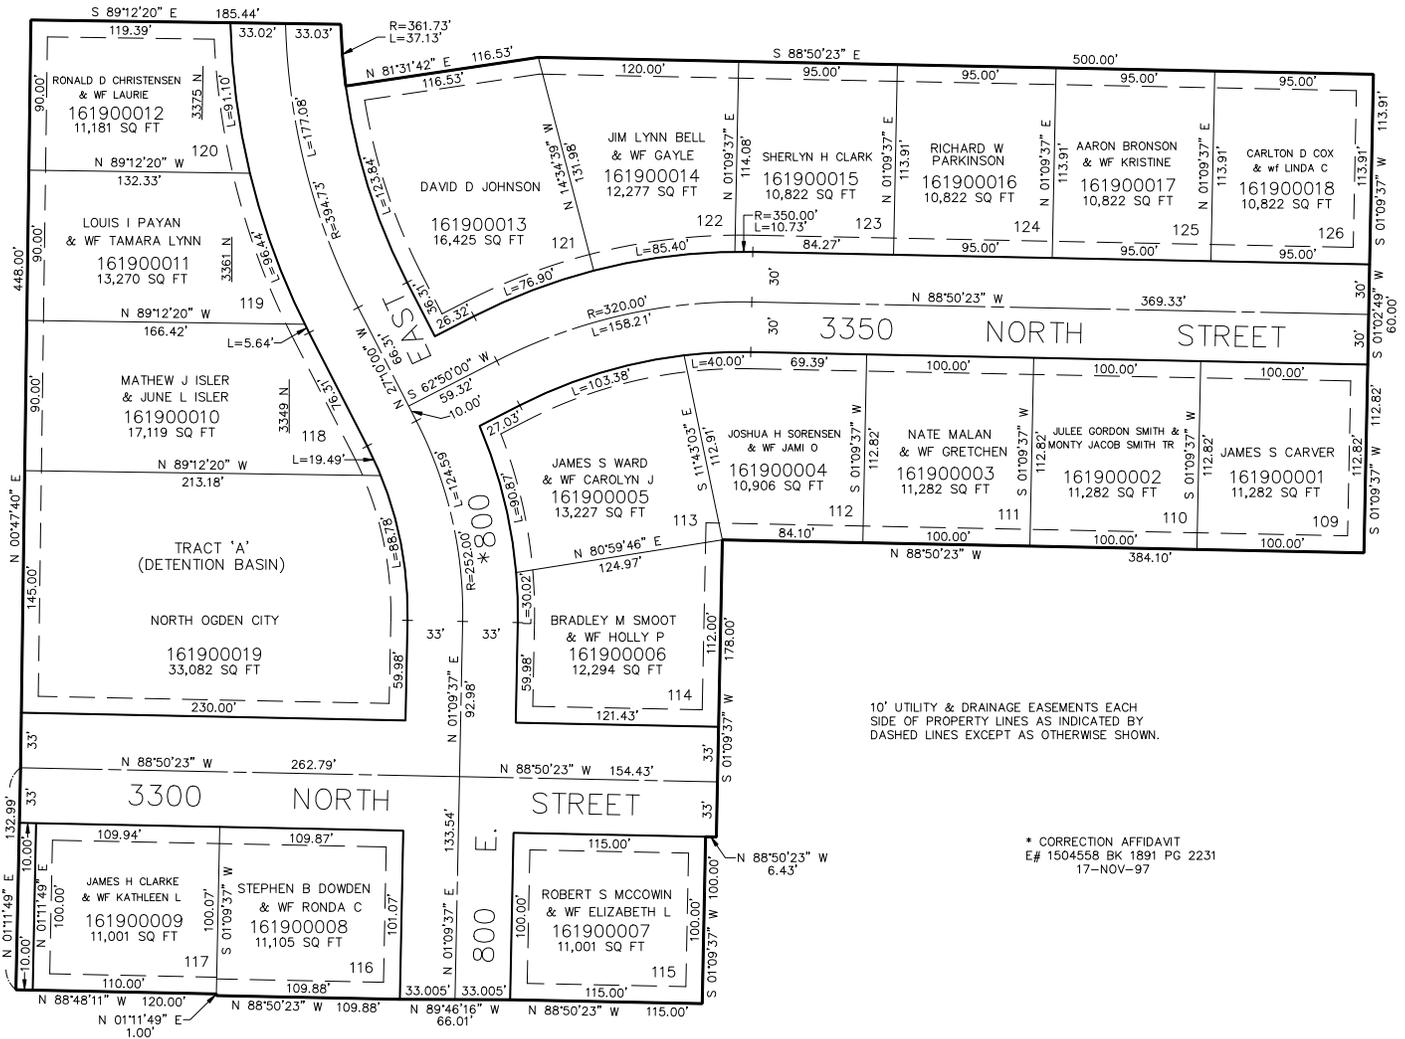

10' UTILITY & DRAINAGE EASEMENTS EACH SIDE OF PROPERTY LINES AS INDICATED BY DASHED LINES EXCEPT AS OTHERWISE SHOWN.

\* CORRECTION AFFIDAVIT  
E# 1504558 BK 1891 PG 2231  
17-NOV-97

SEE BOOK 17, PAGE 2

FOR COMPLETE ENG DATA SEE ORIGINAL DEDICATION PLAT IN BOOK 42, PAGE 90 OF RECORDS.