

PART OF THE S.E. 1/4 OF SECTION 21 &
PART OF THE N.E. 1/4 OF SECTION 28, T.7N., R.1W., S.L.B. & M.
NORTH OAKS COVE SUBDIVISION - PHASE 7


IN NORTH OGDEN CITY
SCALE 1" = 60'

TAXING UNIT: 10

SEE PAGE 189

SEE PAGE 42

SEE PAGE 162

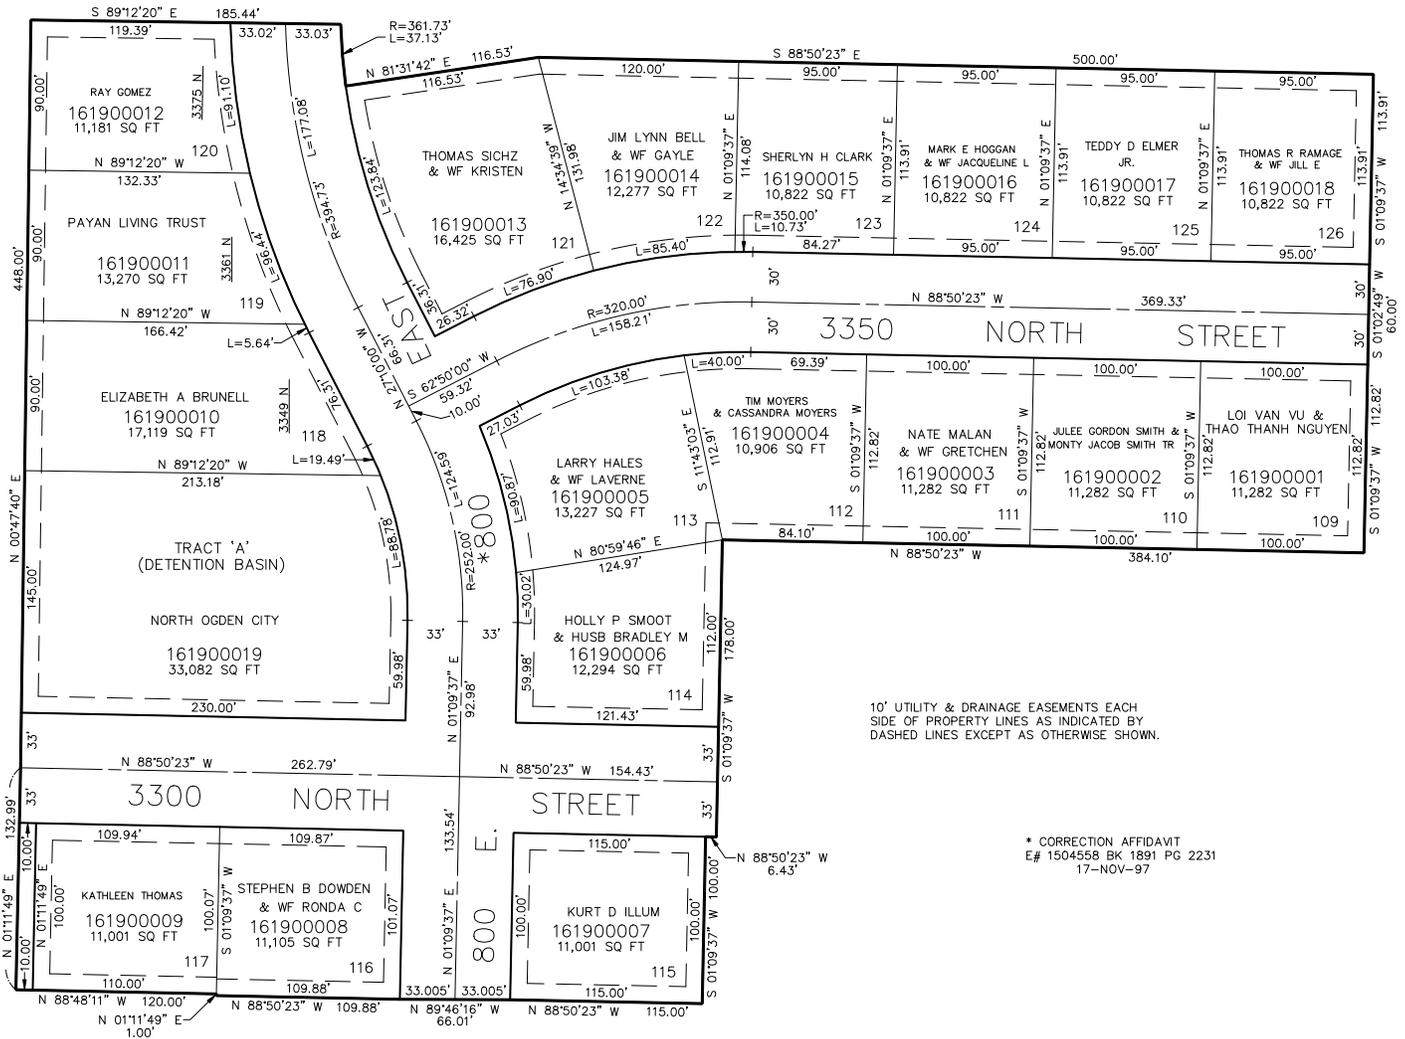

10' UTILITY & DRAINAGE EASEMENTS EACH
SIDE OF PROPERTY LINES AS INDICATED BY
DASHED LINES EXCEPT AS OTHERWISE SHOWN.

* CORRECTION AFFIDAVIT
E# 1504558 BK 1891 PG 2231
17-NOV-97

SEE BOOK 17, PAGE 2

FOR COMPLETE ENG DATA SEE
ORIGINAL DEDICATION PLAT IN
BOOK 42, PAGE 90 OF RECORDS.