

PART OF THE SW 1/4, OF SEC. 27, T.7N., R.1W., S.L.B. & M.

191

OAK FOREST SUBDIVISION

IN NORTH OGDEN CITY


SCALE 1" = 60'

TAXING UNIT: 10

SEE PAGE 53

UNLESS OTHERWISE SHOWN
ALL LOTS OWNED BY:
JOHNNY G. HULSE

SEE PAGE 53

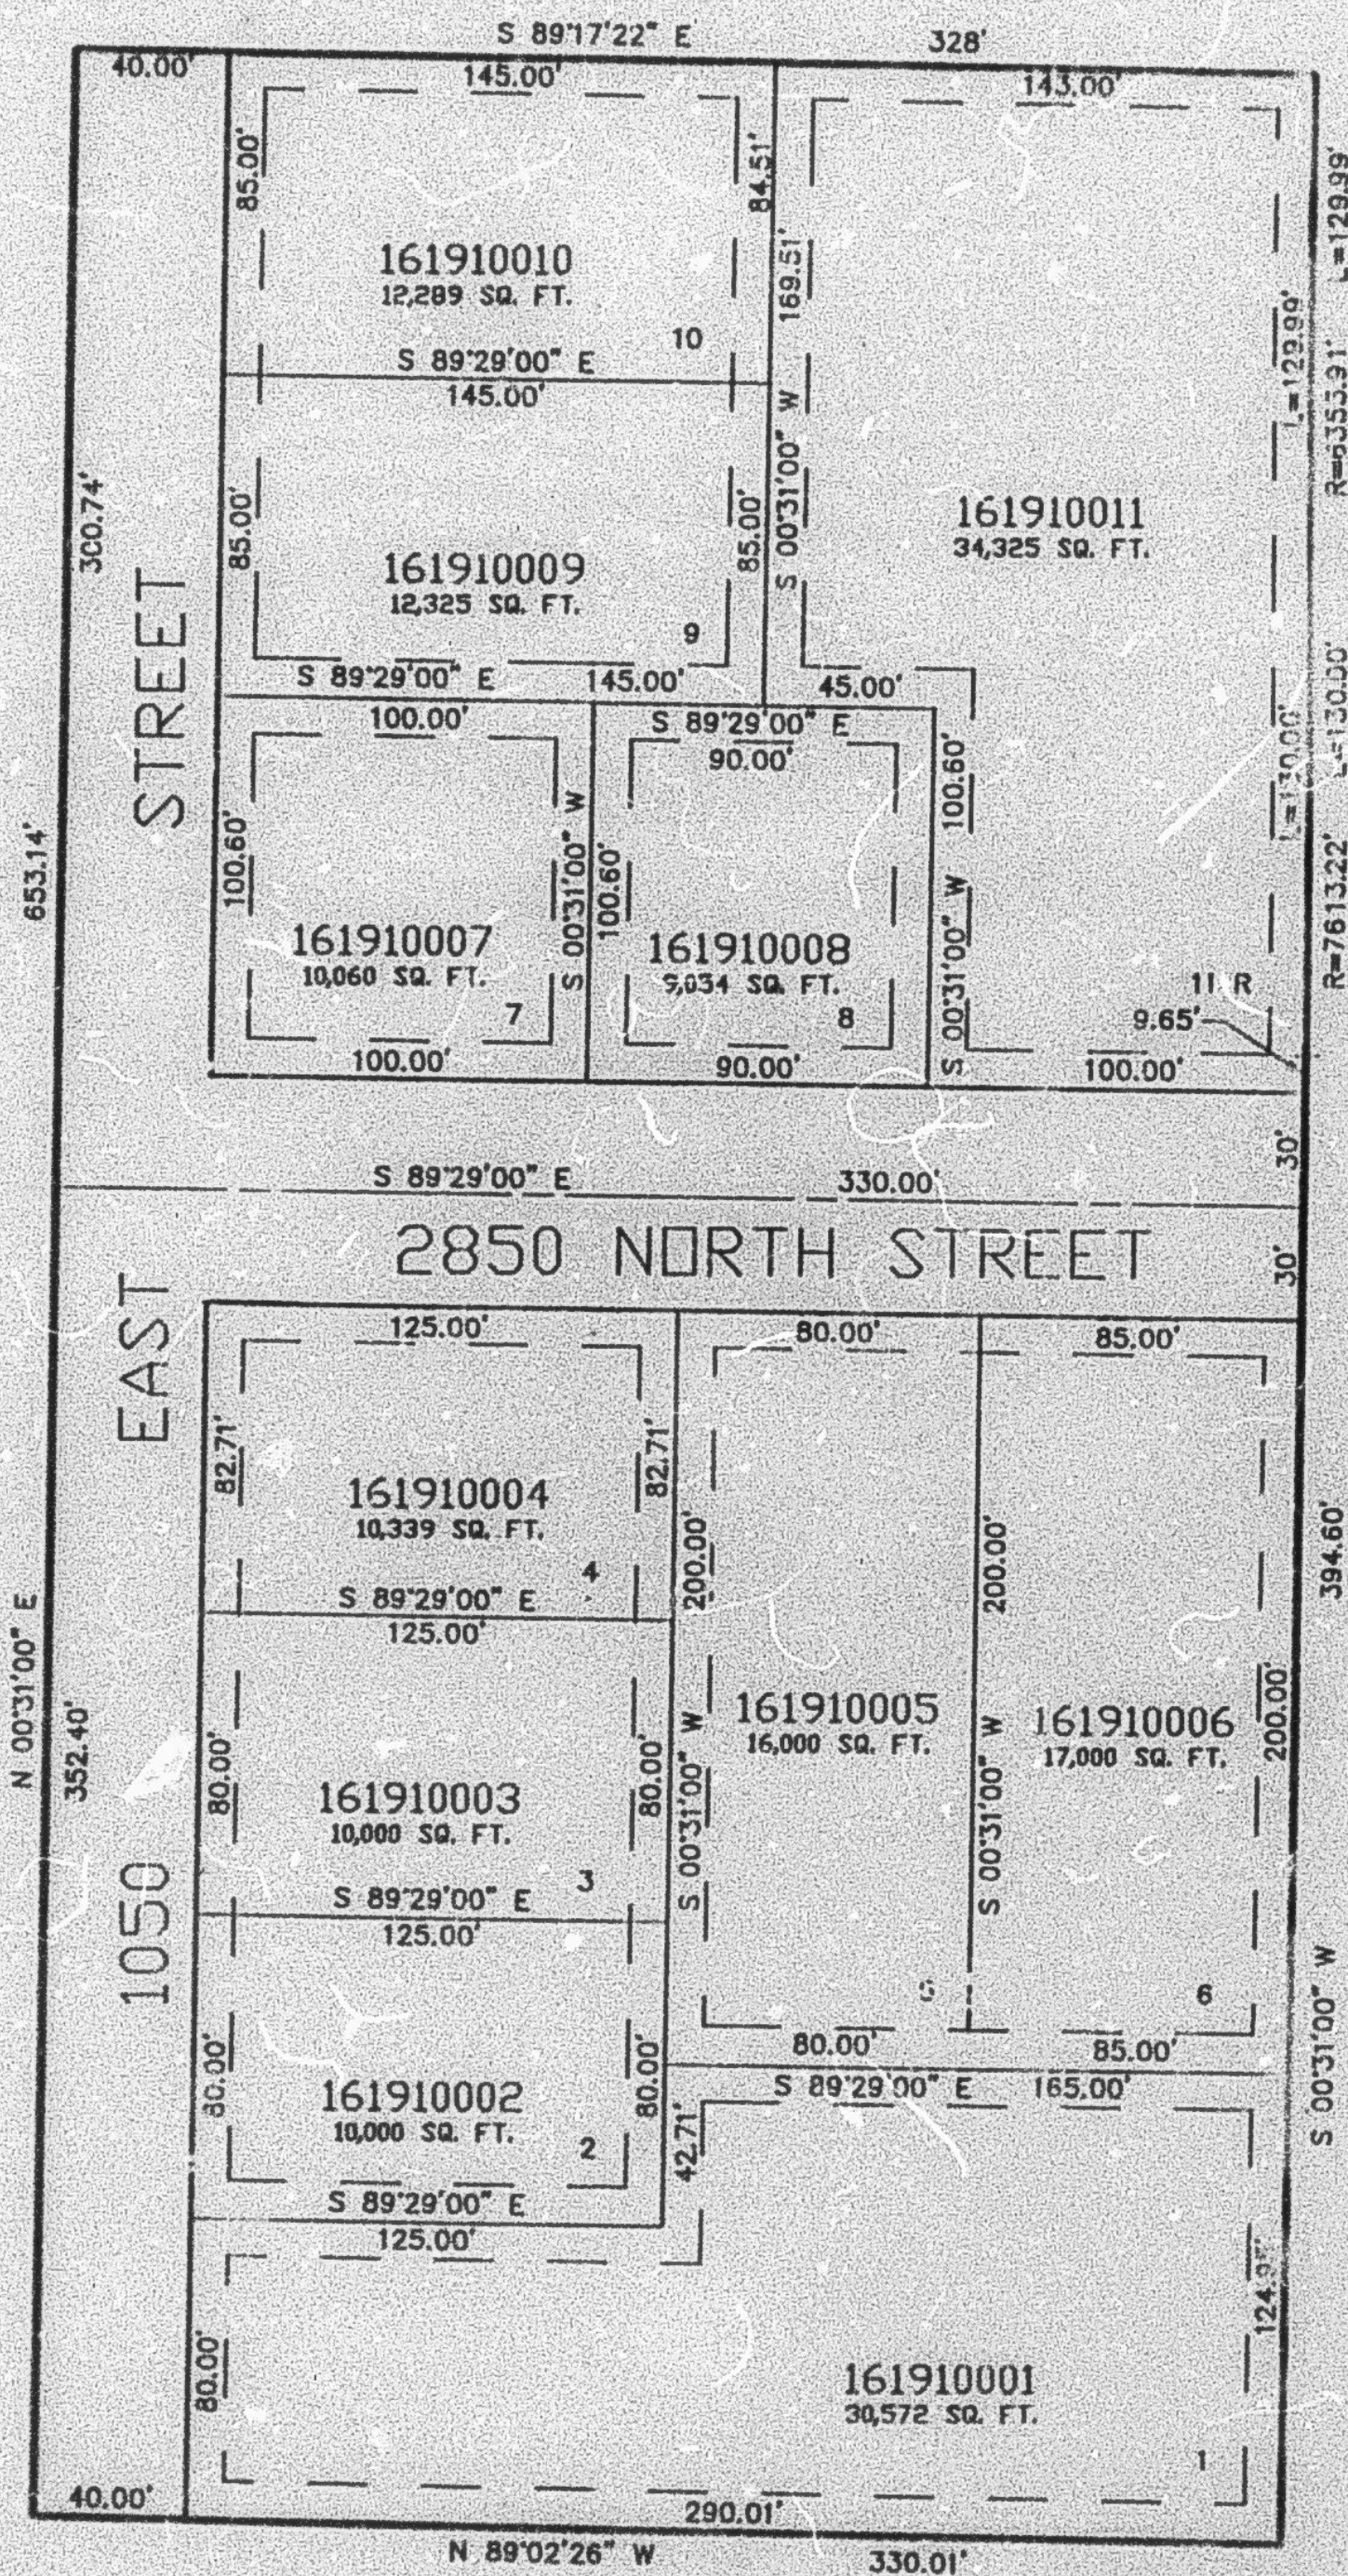

SEE PAGE 53

10' UTILITY & DRAINAGE EASEMENTS EACH
SIDE OF PROPERTY LINES AS INDICATED
BY DASHED LINES EXCEPT AS OTHERWISE
SHOWN.

SEE PAGE 53

FOR COMPLETE ENG DATA SEE
ORIGINAL DEDICATION PLAT IN
BOOK 43, PAGE 10 OF RECORDS.