

PART OF THE SW 1/4, OF SEC. 27, T.7N., R.1W., S.L.B. & M.  
OAK FOREST SUBDIVISION AMENDED LOTS 1, 5 & 6

IN NORTH OGDEN CITY


TAXING UNIT: 10

SCALE 1" = 60'

SEE PAGE 53

SEE PAGE 53

SEE PAGE 53

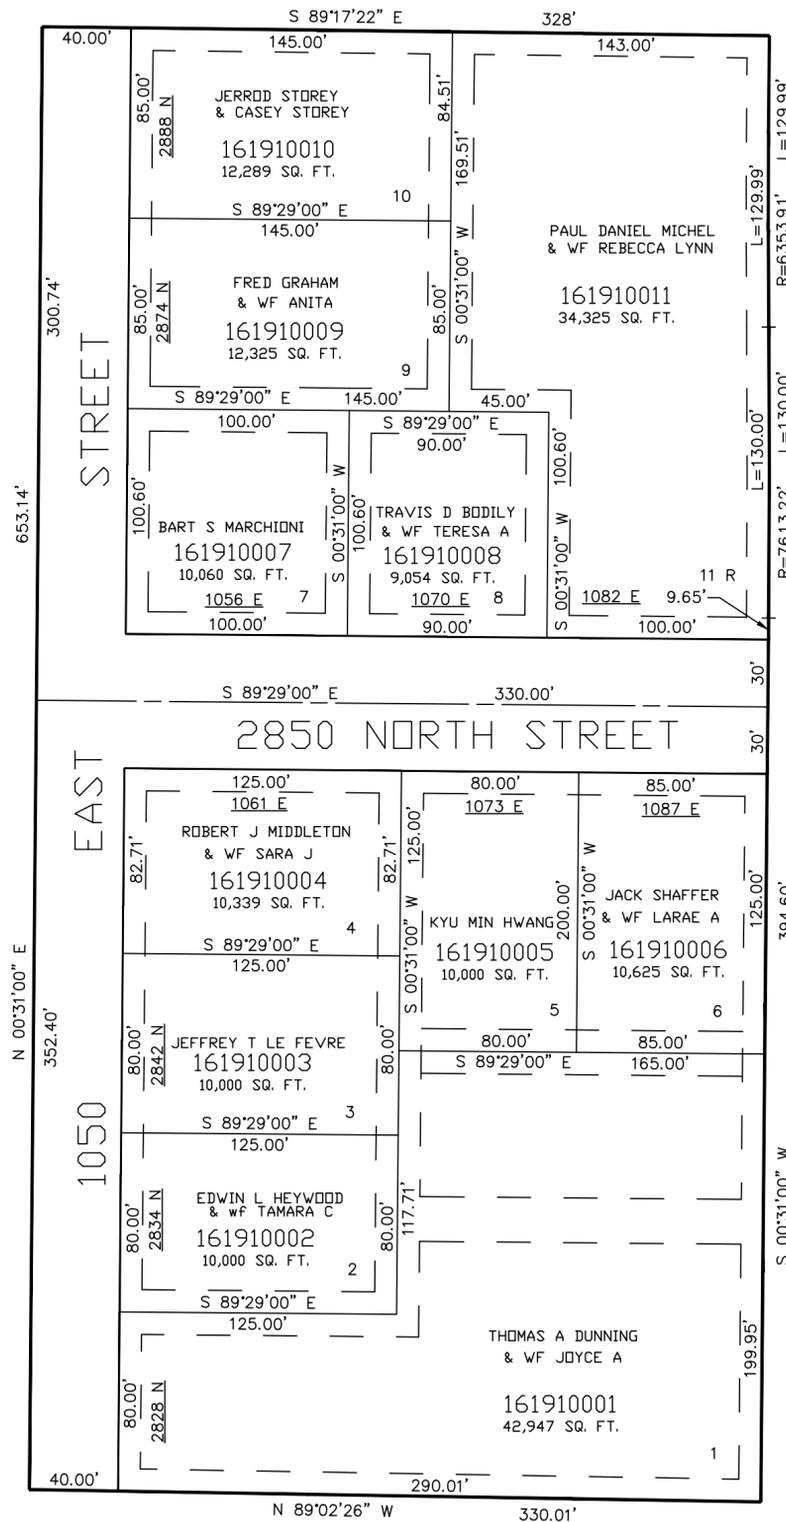

SEE PAGE 53

10' UTILITY & DRAINAGE EASEMENTS EACH SIDE OF PROPERTY LINES AS INDICATED BY DASHED LINES EXCEPT AS OTHERWISE SHOWN.

FOR COMPLETE ENG DATA SEE ORIGINAL DEDICATION PLAT IN BOOK 43, PAGE 10 OF RECORDS.

FOR AMENDED DEDICATION PLAT SEE BOOK 47, PAGE 65 OF RECORDS.