

PART OF THE N.W. 1/4 OF SECTION 19, T.7N., R.1W., S.L.B. & M.
SKYLINE ESTATES NO. 5 SUBDIVISION

IN PLEASANT VIEW CITY

SCALE 1" = 80'

TAXING UNIT: 11

SEE PAGE 32


SEE PAGE 176

SEE PAGE 32

SEE PAGE 170

SEE PAGE 151

SEE PAGE 32

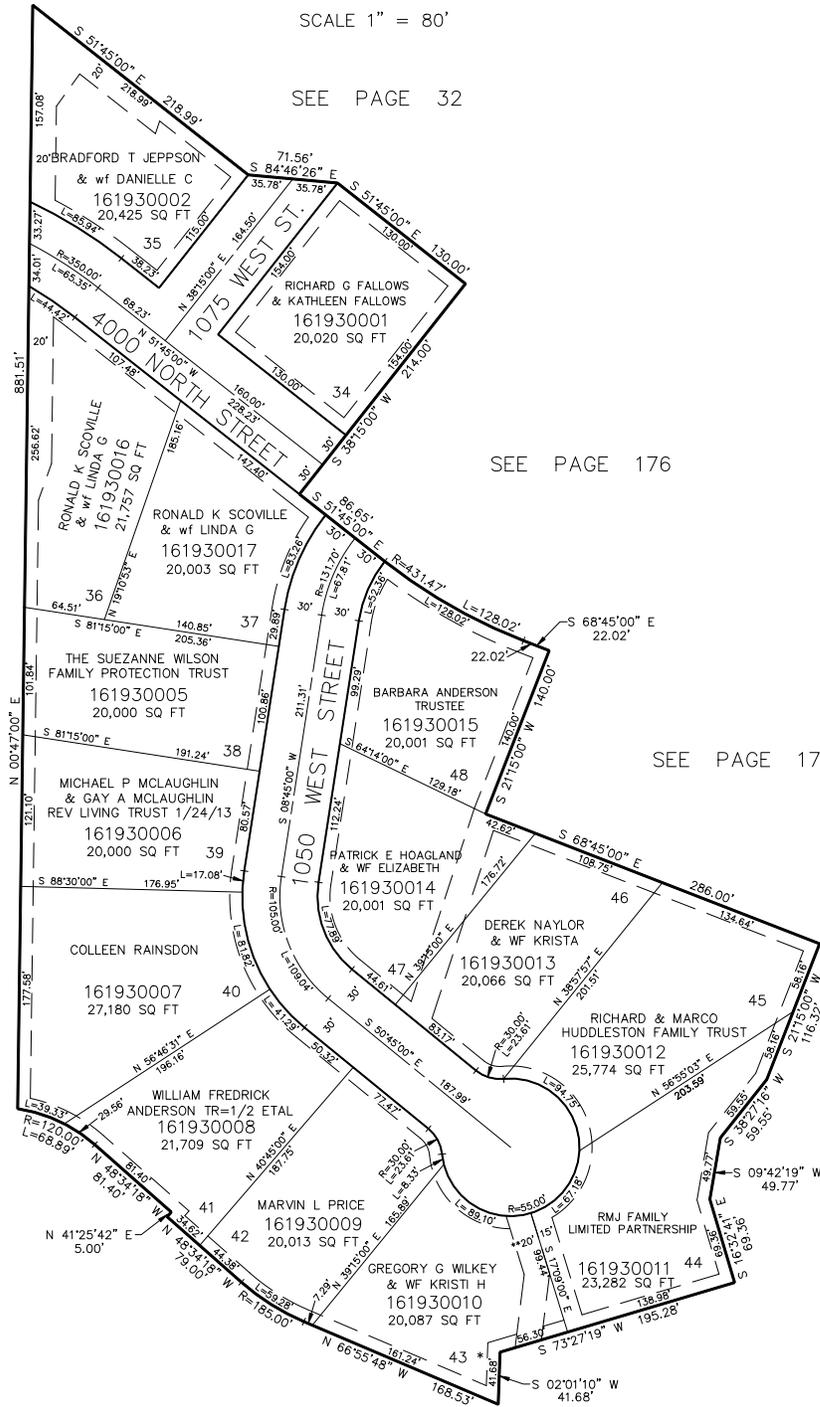

* ORDINANCE TO VACATING 20' STORM DRAINE UTILITY AND DETENTION BASIN MAINTENANCE EASEMENT 27-MAR-2000 E#1696745 BK 2064 PG 371

** ORDINANCE TO ADD 20' STORM DRAINE UTILITY AND DETENTION BASIN MAINTENANCE EASEMENT 27-MAR-2000 E#1696746 BK 2064 PG 372

FOR COMPLETE ENG DATA SEE ORIGINAL DEDICATION PLAT IN BOOK 43, PAGE 28 OF RECORDS.

10' UTILITY & DRAINAGE EASEMENTS EACH SIDE OF PROPERTY LINES AS INDICATED BY DASHED LINES EXCEPT AS OTHERWISE SHOWN.