

PART OF THE N.W. 1/4 OF SECTION 19, T.7N., R.1W., S.L.B. & M.
SKYLINE ESTATES NO. 5 SUBDIVISION

IN PLEASANT VIEW CITY

TAXING UNIT: 11

SCALE 1" = 80'

SEE PAGE 32


SEE PAGE 176

SEE PAGE 32

SEE PAGE 170

SEE PAGE 151

SEE PAGE 32

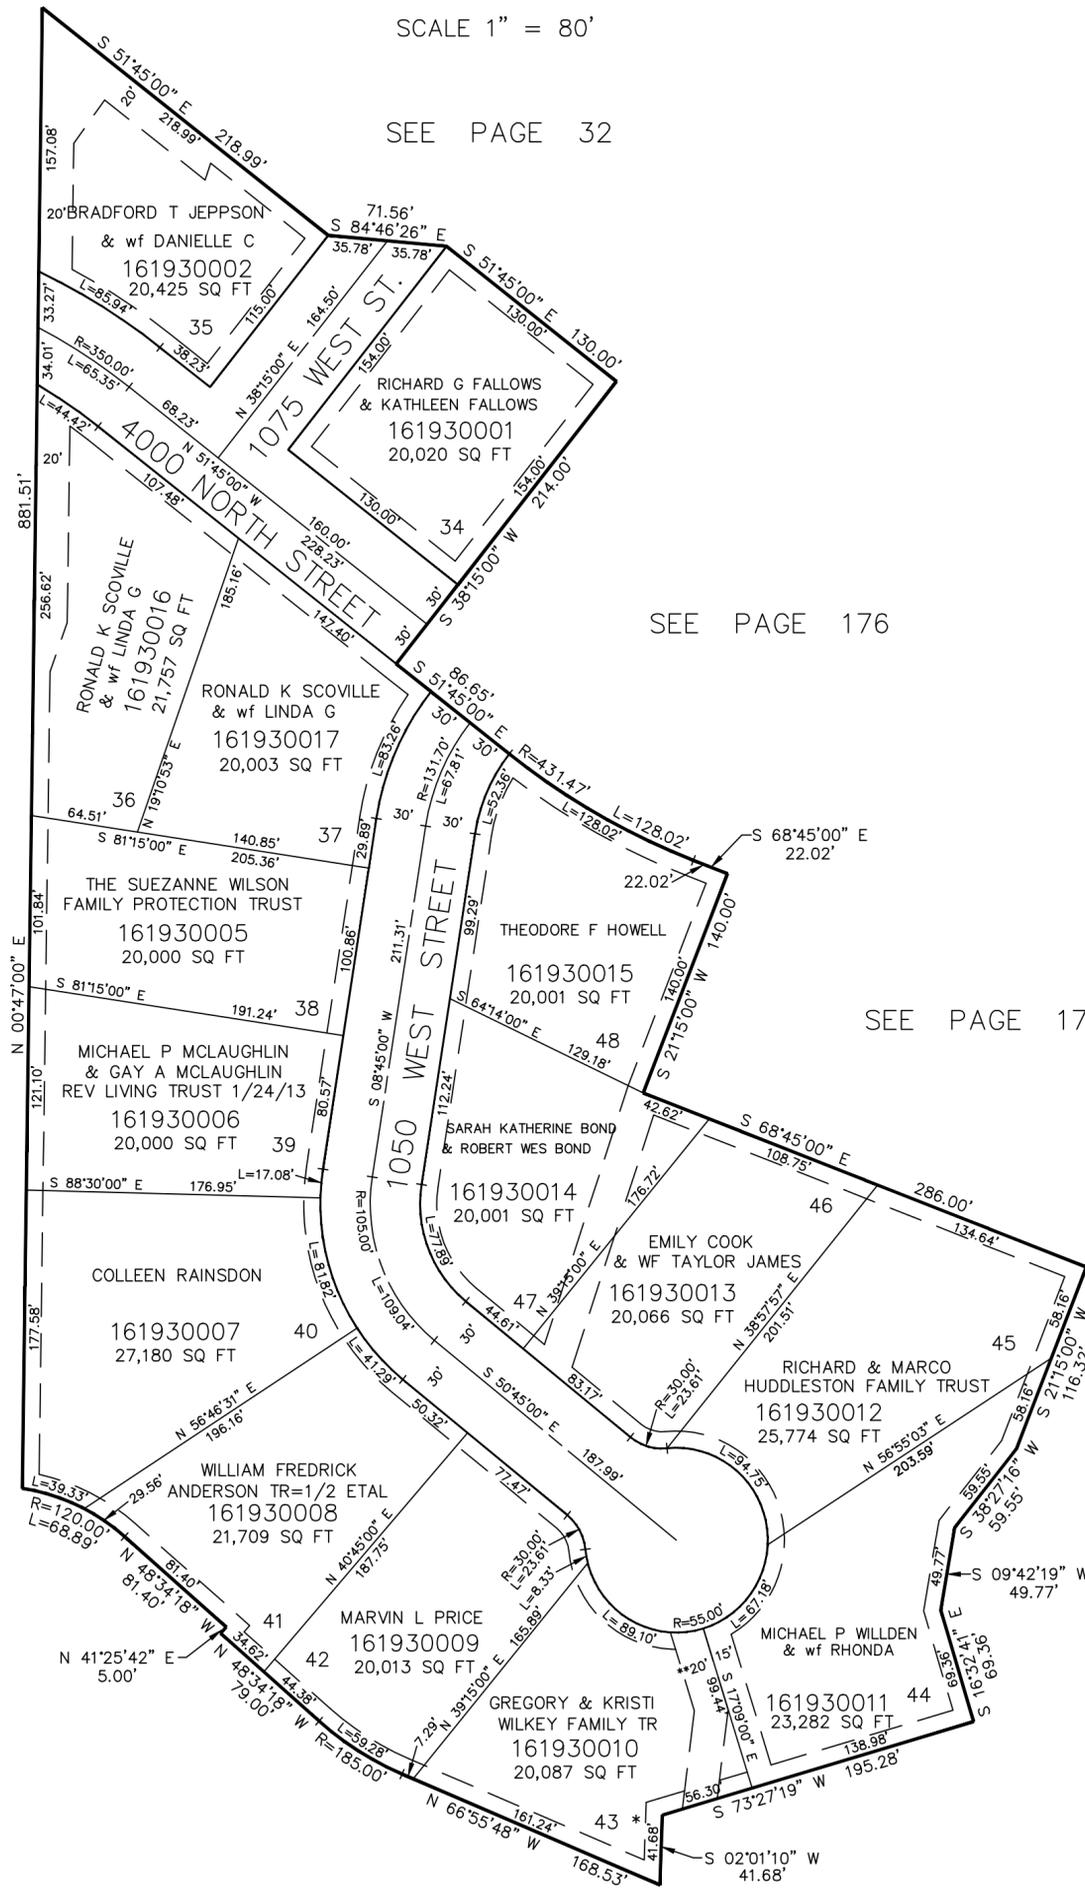

10' UTILITY & DRAINAGE EASEMENTS
 EACH SIDE OF PROPERTY LINES AS
 INDICATED BY DASHED LINES EXCEPT
 AS OTHERWISE SHOWN.

* ORDINANCE TO VACATING 20'
 STORM DRAINE UTILITY AND DETENTION
 BASIN MAINTENANCE EASEMENT
 27-MAR-2000 E#1696745 BK 2064 PG 371

** ORDINANCE TO ADD 20'
 STORM DRAINE UTILITY AND DETENTION
 BASIN MAINTENANCE EASEMENT
 27-MAR-2000 E#1696746 BK 2064 PG 372

FOR COMPLETE ENG DATA SEE
 ORIGINAL DEDICATION PLAT IN
 BOOK 43, PAGE 28 OF RECORDS.