

PART OF THE SW 1/4 OF SEC. 27, AND THE NW 1/4 OF SECTION 34, T.7N., R.1W., S.L.B. & M.
NORTHAMPTON ESTATES SUBDIVISION PHASE 1


IN NORTH OGDEN CITY

TAXING UNIT: 10

SCALE 1" = 50'

SEE PAGE 54

SEE PAGE 54

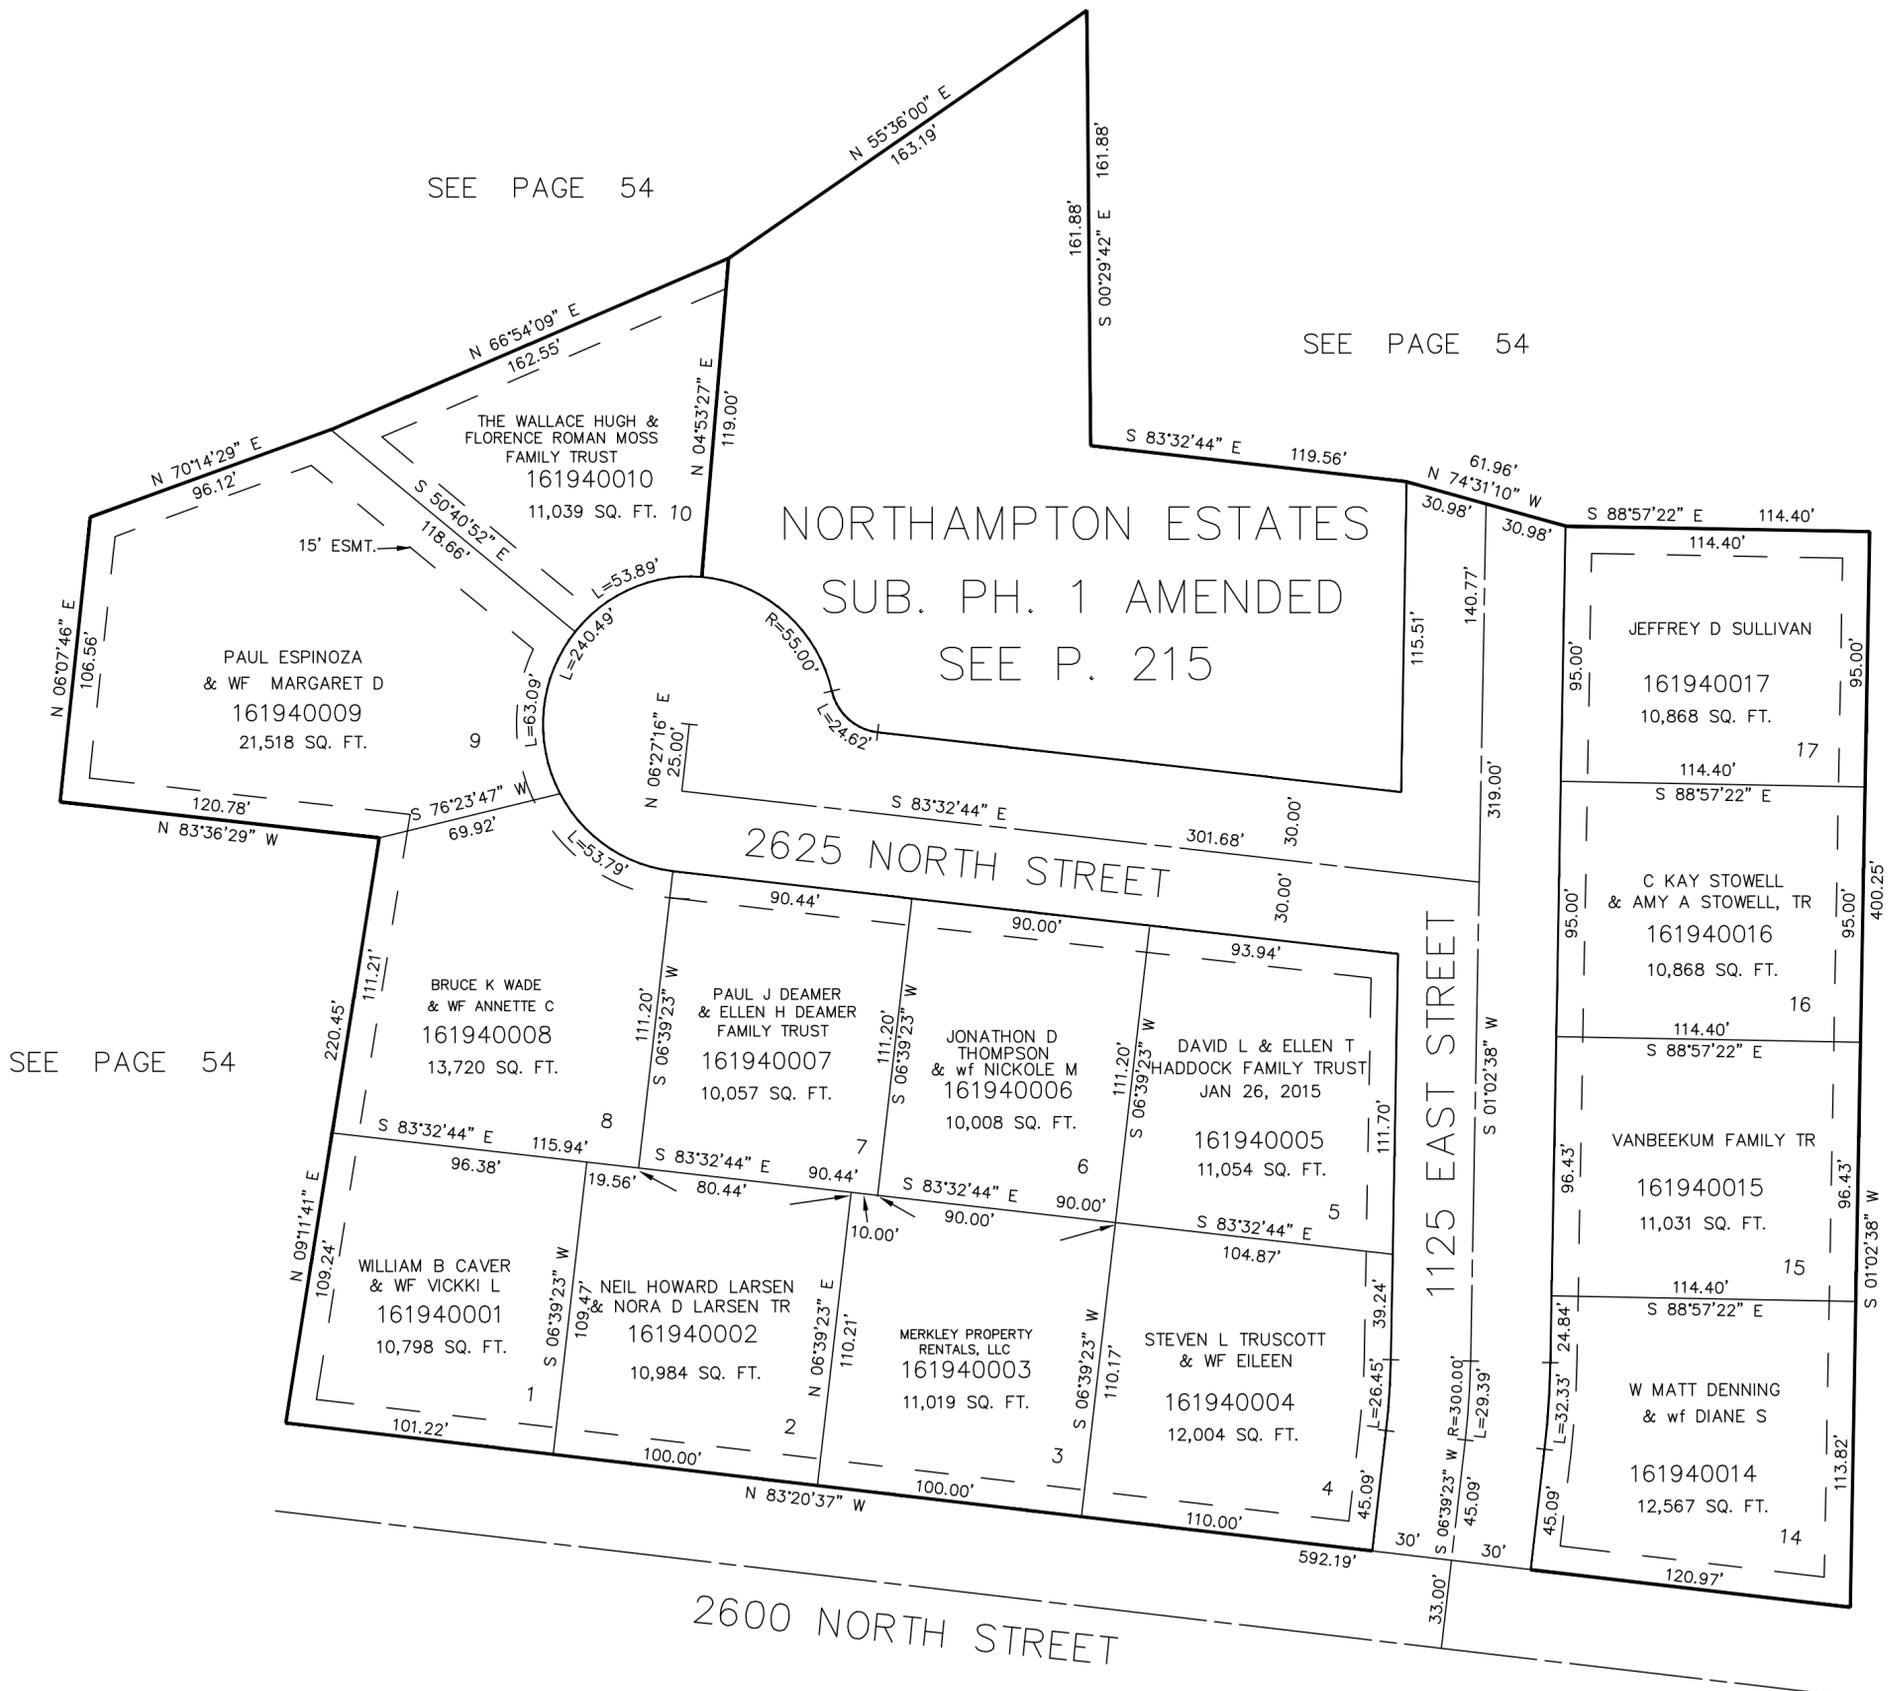

SEE PAGE 54

SEE PAGE 54

10' UTILITY & DRAINAGE EASEMENTS EACH SIDE OF PROPERTY LINES AS INDICATED BY DASHED LINES EXCEPT AS OTHERWISE SHOWN.

SEE PAGE 54

FOR COMPLETE ENG DATA SEE ORIGINAL DEDICATION PLAT IN BOOK 43, PAGE 64 OF RECORDS.