


PART OF THE SE 1/4, OF SEC. 20, T.7N., R.1W., S.L.B. & M.
AND
PART OF THE SW 1/4, OF SEC. 21, T.7N., R.1W., S.L.B. & M.
WILLOW SPRINGS SUBDIVISION – PHASE 5

IN NORTH OGDEN CITY


TAXING UNIT: 10

SCALE 1" = 50'

SEE PAGE 43

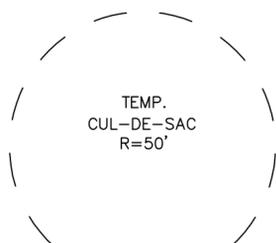

SEE PAGE 43

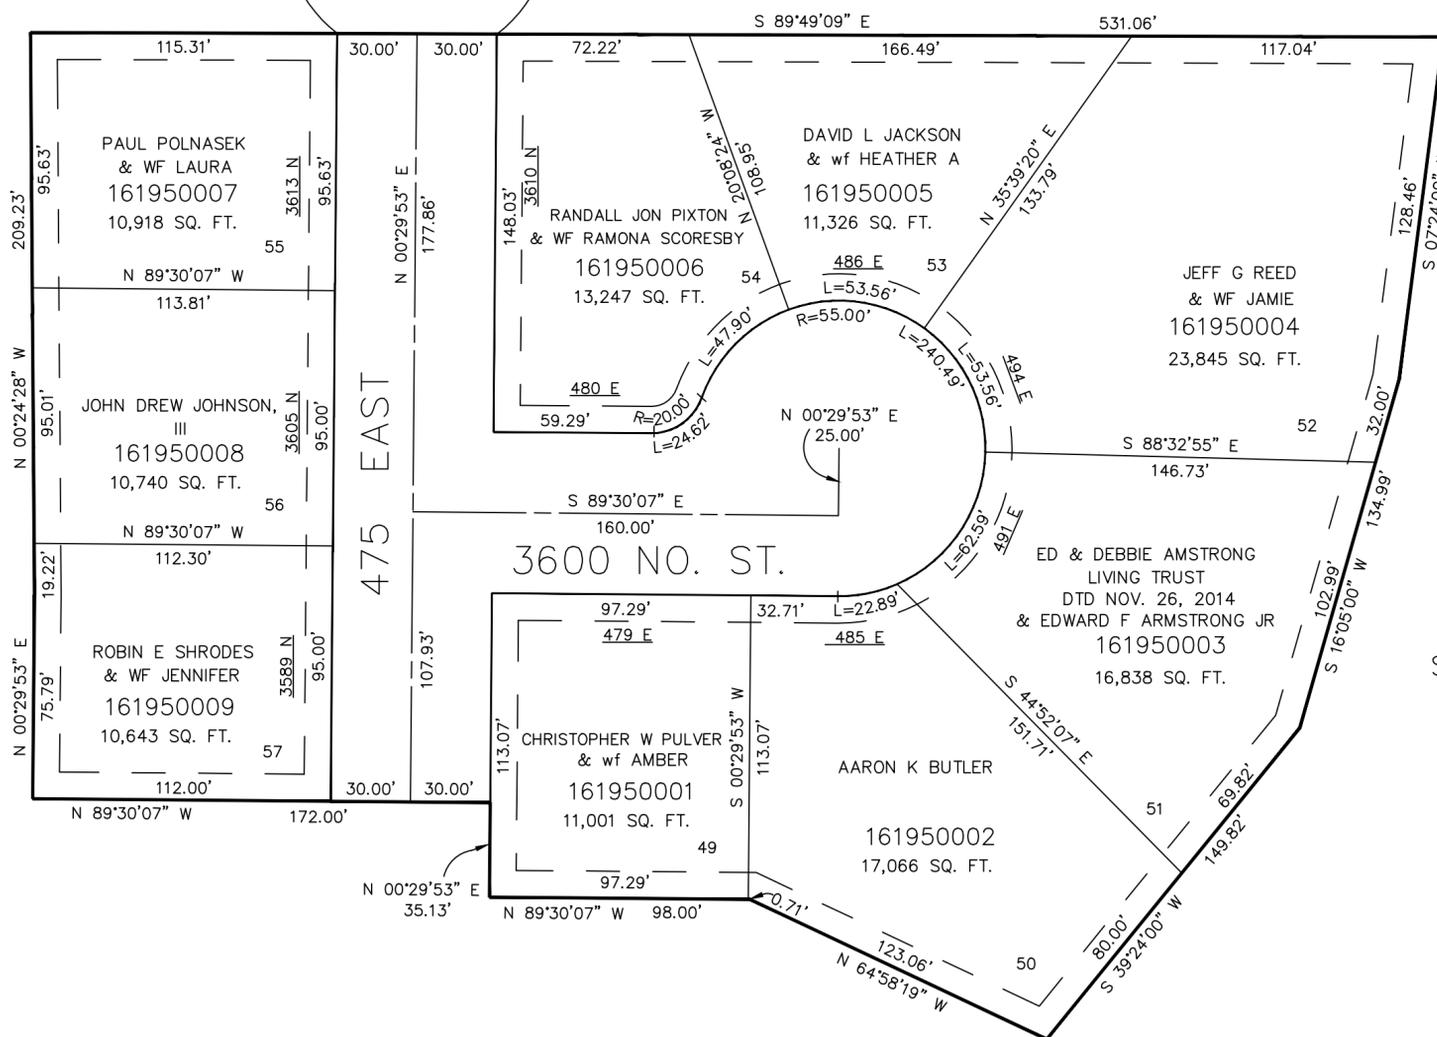

SEE PAGE 200

SEE PAGE 188

10' UTILITY & DRAINAGE EASEMENTS
EACH SIDE OF PROPERTY LINES AS
INDICATED BY DASHED LINES EXCEPT
AS OTHERWISE SHOWN.

FOR COMPLETE ENG DATA SEE
ORIGINAL DEDICATION PLAT IN
BOOK 43, PAGE 71 OF RECORDS.