


PEBBLE BEACH OF THE GREAT LAKE BONNEVILLE PHASE 6

PART OF THE E. 1/2, OF SEC. 20, T.7N., R.1W., S.L.B. & M.
IN NORTH OGDEN CITY
SCALE 1" = 60'

TAXING UNIT: 10

SEE PAGE 198

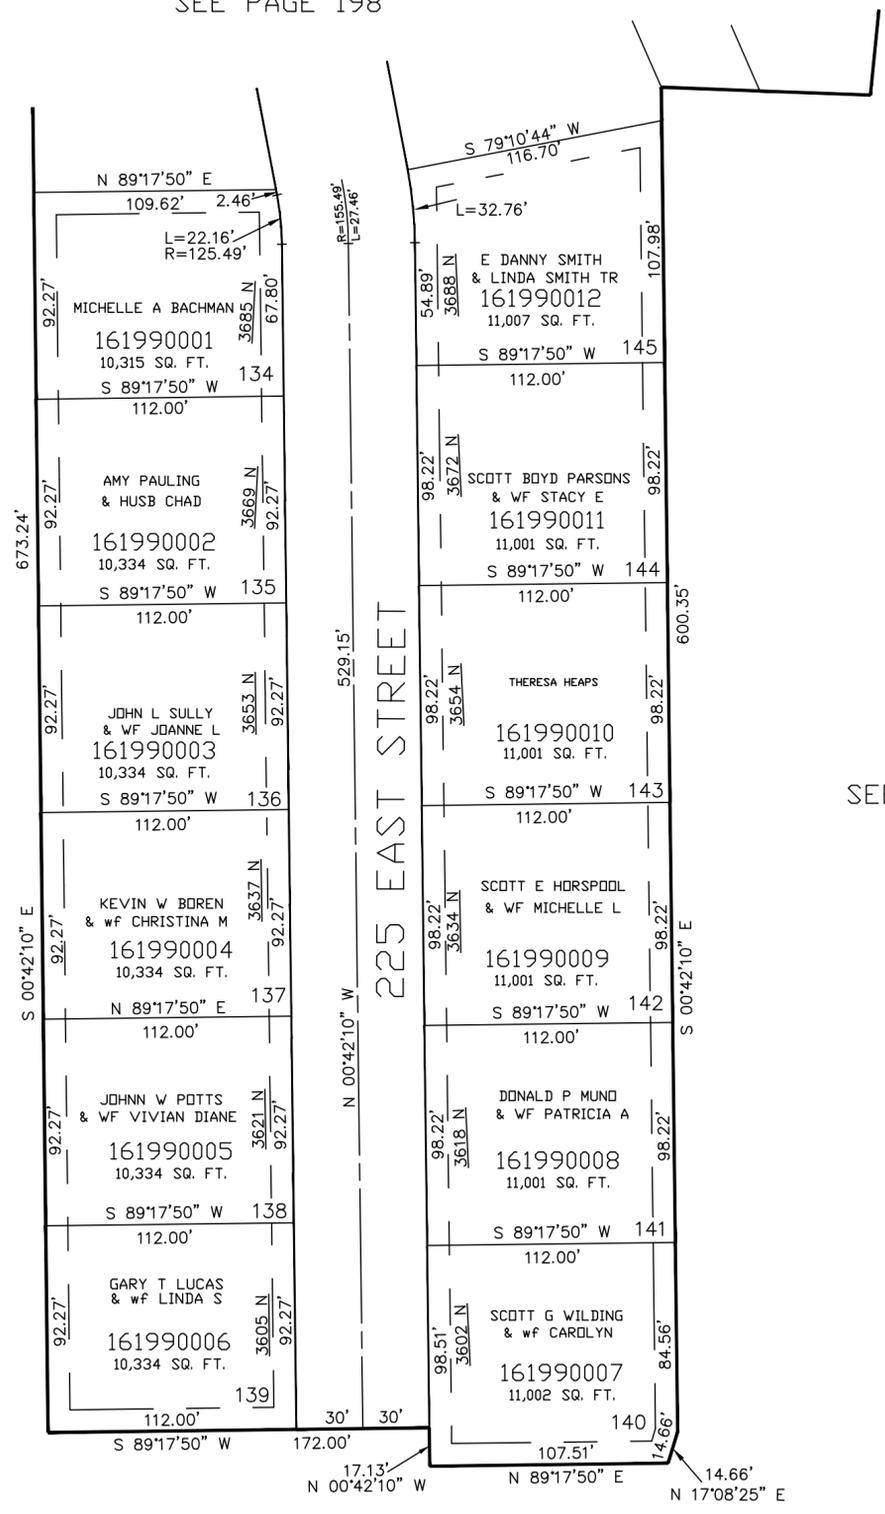

SEE PAGE 37-2

SEE PAGE 37-2

FOR COMPLETE ENG DATA SEE ORIGINAL DEDICATION PLAT IN BOOK 44, PAGE 46 OF RECORDS.

10' UTILITY & DRAINAGE EASEMENTS EACH SIDE OF PROPERTY LINES AS INDICATED BY DASHED LINES EXCEPT AS OTHERWISE SHOWN.

SEE PAGE 37-2