


PART OF THE SW 1/4, OF SEC. 27, T.7N., R.1W., S.L.B. & M.
HALLTREE SUBDIVISION - PHASE 10

IN NORTH OGDEN CITY

TAXING UNIT: 10

SCALE 1" = 50'

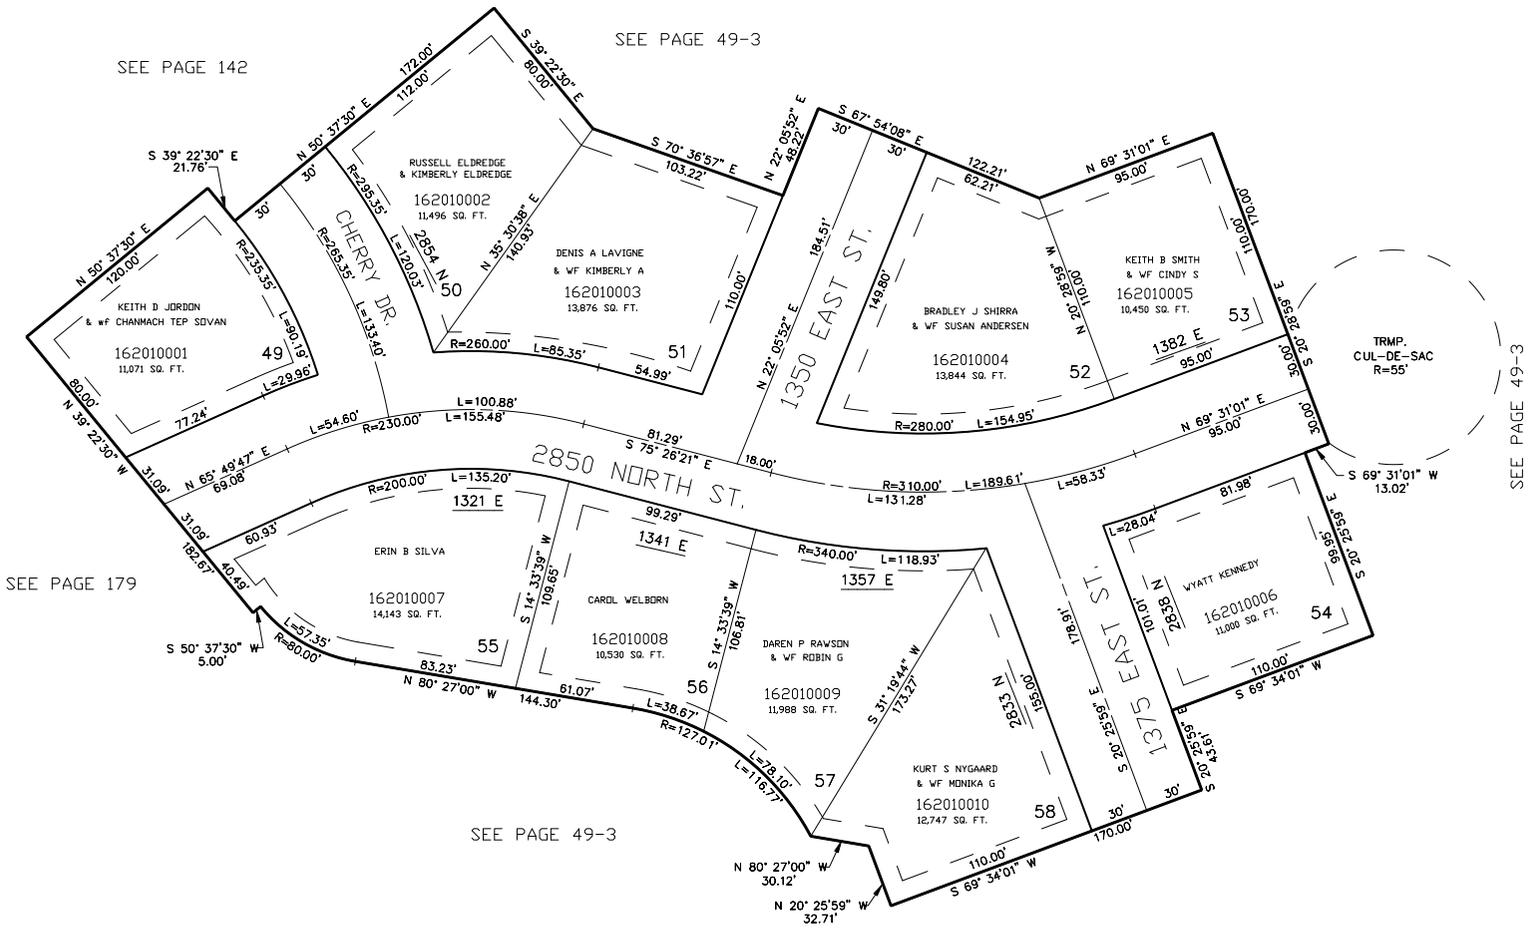

SEE PAGE 142

SEE PAGE 49-3

KEITH D JORDON
& WF CHANMACH TEP SOVAN
162010001
11,071 SQ. FT.
49

RUSSELL ELDREDGE
& KIMBERLY ELDREDGE
162010002
11,496 SQ. FT.
2854 N 50
162010003
13,876 SQ. FT.
51

BRADLEY J SHIRRA
& WF SUSAN ANDERSEN
162010004
13,844 SQ. FT.
52

KEITH B SMITH
& WF CINDY S
162010005
10,450 SQ. FT.
53

TRMP.
CUL-DE-SAC
R=55'

SEE PAGE 179

ERIN B SILVA
162010007
14,143 SQ. FT.
55

CAROL WELBORN
162010008
10,530 SQ. FT.
56

DAREN P RAWSON
& WF RDBIN G
162010009
11,988 SQ. FT.
57

KURT S NYGAARD
& WF MONIKA G
162010010
12,747 SQ. FT.
58

WYATT KENNEDY
162010006
11,000 SQ. FT.
54

SEE PAGE 49-3

10' UTILITY & DRAINAGE EASEMENTS EACH
SIDE OF PROPERTY LINES AS INDICATED
BY DASHED LINES EXCEPT AS OTHERWISE
SHOWN.

FOR COMPLETE ENG DATA SEE
ORIGINAL DEDICATION PLAT IN
BOOK 44, PAGE 62 OF RECORDS.