


PART OF THE SW 1/4, OF SEC. 27, T.7N., R.1W., S.L.B. & M.
HALLTREE SUBDIVISION – PHASE 10

IN NORTH OGDEN CITY
 SCALE 1" = 50'

TAXING UNIT: 10

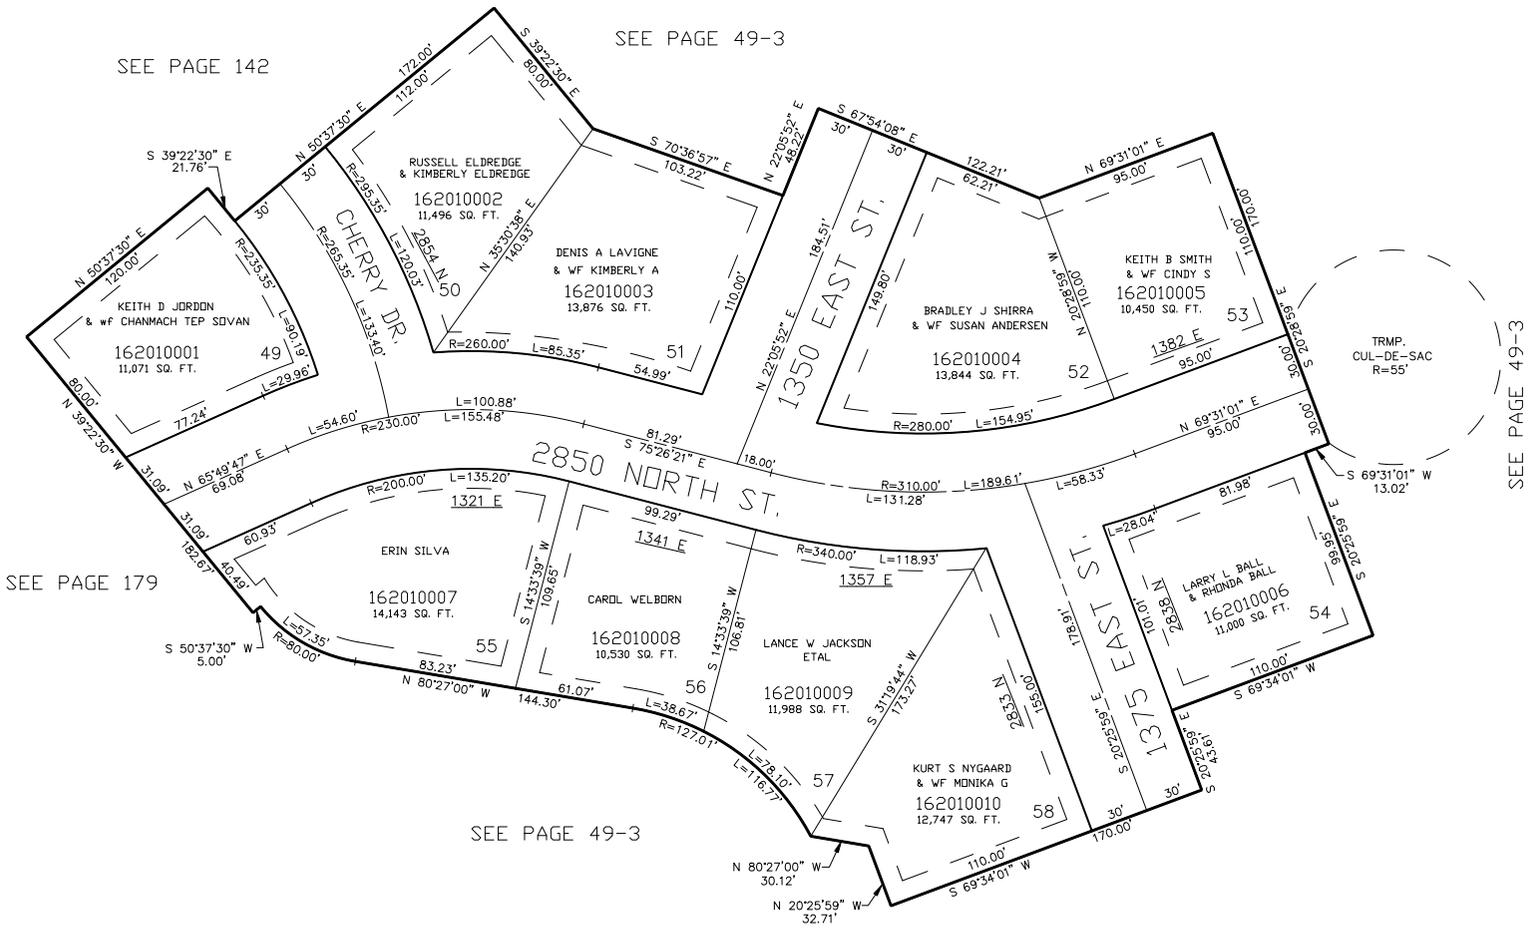

SEE PAGE 142

SEE PAGE 49-3

162010001
 11,071 SQ. FT.

162010002
 11,496 SQ. FT.

162010003
 13,876 SQ. FT.

162010004
 13,844 SQ. FT.

162010005
 10,450 SQ. FT.

162010007
 14,143 SQ. FT.

162010008
 10,530 SQ. FT.

162010009
 11,988 SQ. FT.

162010010
 12,747 SQ. FT.

162010006
 11,000 SQ. FT.

10' UTILITY & DRAINAGE EASEMENTS EACH
 SIDE OF PROPERTY LINES AS INDICATED
 BY DASHED LINES EXCEPT AS OTHERWISE
 SHOWN.

FOR COMPLETE ENG DATA SEE
 ORIGINAL DEDICATION PLAT IN
 BOOK 44, PAGE 62 OF RECORDS.