


PART OF THE S.E. 1/4, OF SEC. 21, T.7N., R.1W., S.L.B. & M.
NORTH OAKS COVE SUBDIVISION – PHASE 9

IN NORTH OGDEN CITY
 SCALE 1" = 50'

TAXING UNIT: 10

SEE PAGE 42

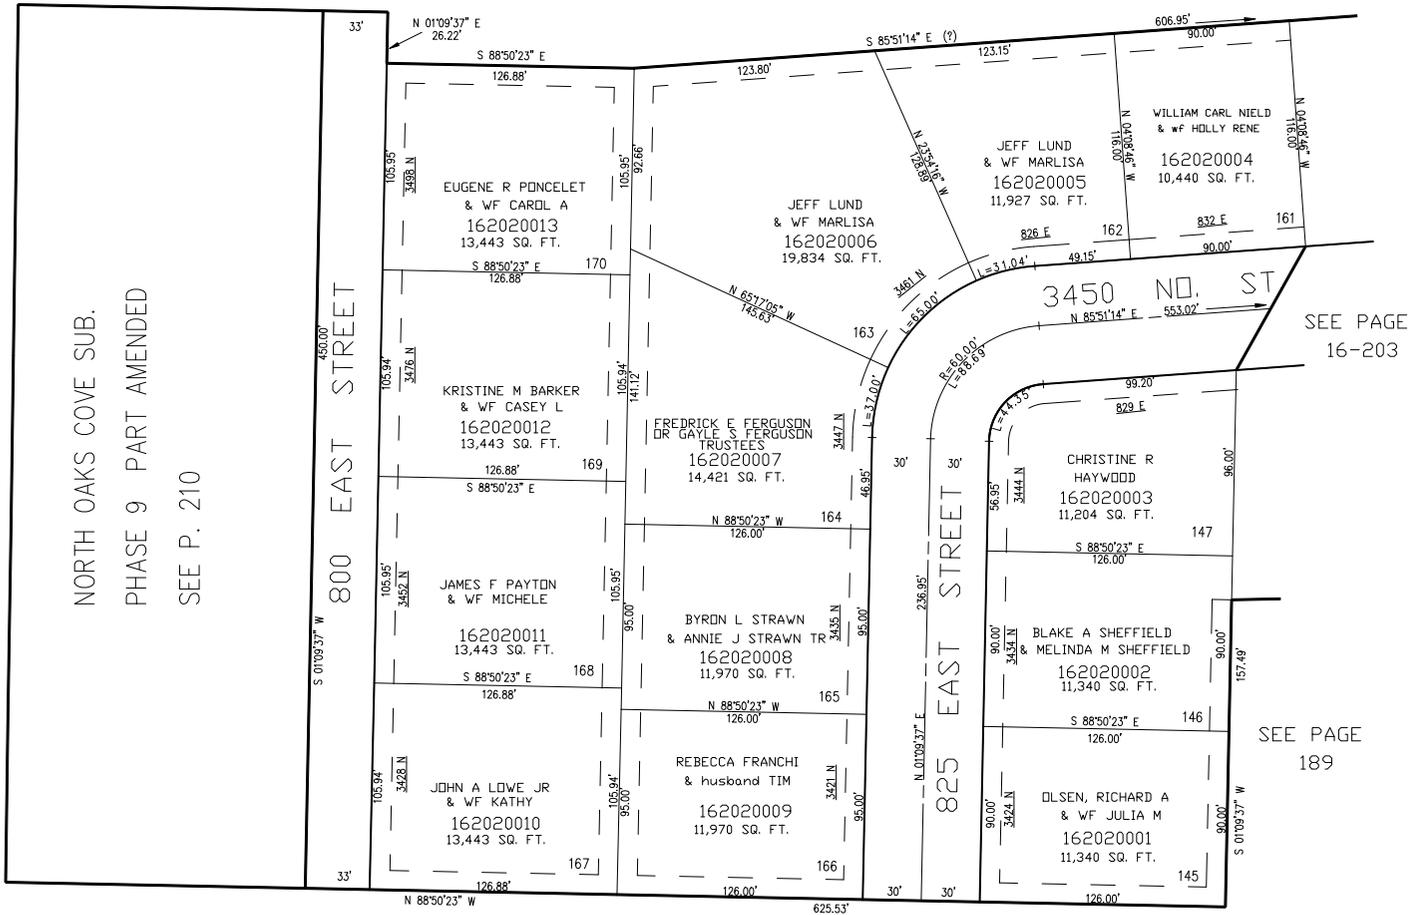

SEE PAGE 16-203

SEE PAGE 189

SEE PAGE 189

10' UTILITY & DRAINAGE EASEMENTS EACH SIDE OF PROPERTY LINES AS INDICATED BY DASHED LINES EXCEPT AS OTHERWISE SHOWN.

FOR COMPLETE ENG DATA SEE ORIGINAL DEDICATION PLAT IN BOOK 45, PAGE 45 OF RECORDS.

SEE PAGE 148

NORTH OAKS COVE SUB.
 PHASE 9 PART AMENDED
 SEE P. 210