


PART OF THE S.E. 1/4, OF SEC. 21, T.7N., R.1W., S.L.B. & M.
NORTH OAKS COVE SUBDIVISION - PHASE 9

IN NORTH OGDEN CITY

TAXING UNIT: 10

SCALE 1" = 50'

SEE PAGE 42

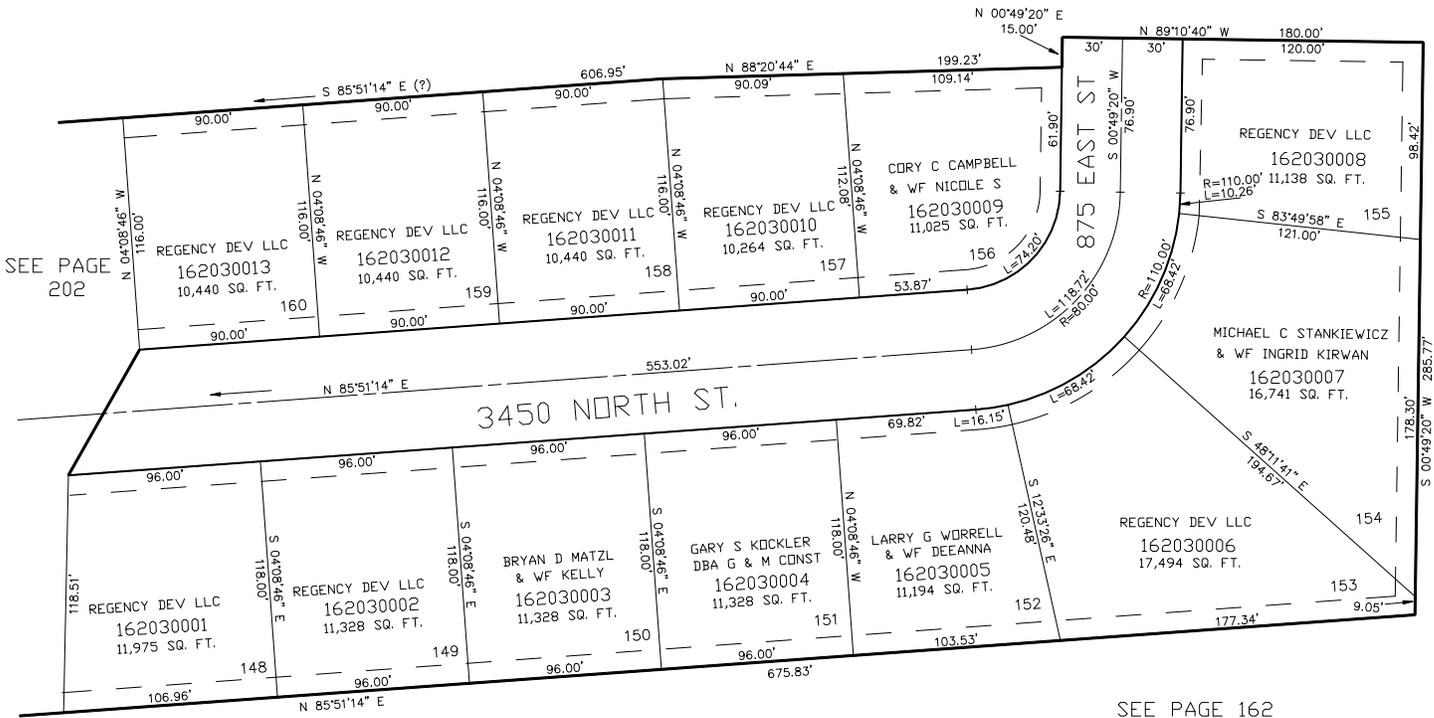

SEE PAGE 202

SEE PAGE 167

SEE PAGE 162

SEE PAGE 189

10' UTILITY & DRAINAGE EASEMENTS EACH
SIDE OF PROPERTY LINES AS INDICATED
BY DASHED LINES EXCEPT AS OTHERWISE
SHOWN.

FOR COMPLETE ENG DATA SEE
ORIGINAL DEDICATION PLAT IN
BOOK 45, PAGE 45 OF RECORDS.