

PART OF THE NW 1/4, OF SEC. 20, T.7N., R.1W., S.L.B. & M.


## PHEASANT HILL SUBDIVISION 2

IN PLEASANT VIEW CITY

SCALE 1" = 60'

TAXING UNIT: 11

SEE PAGE 37-4

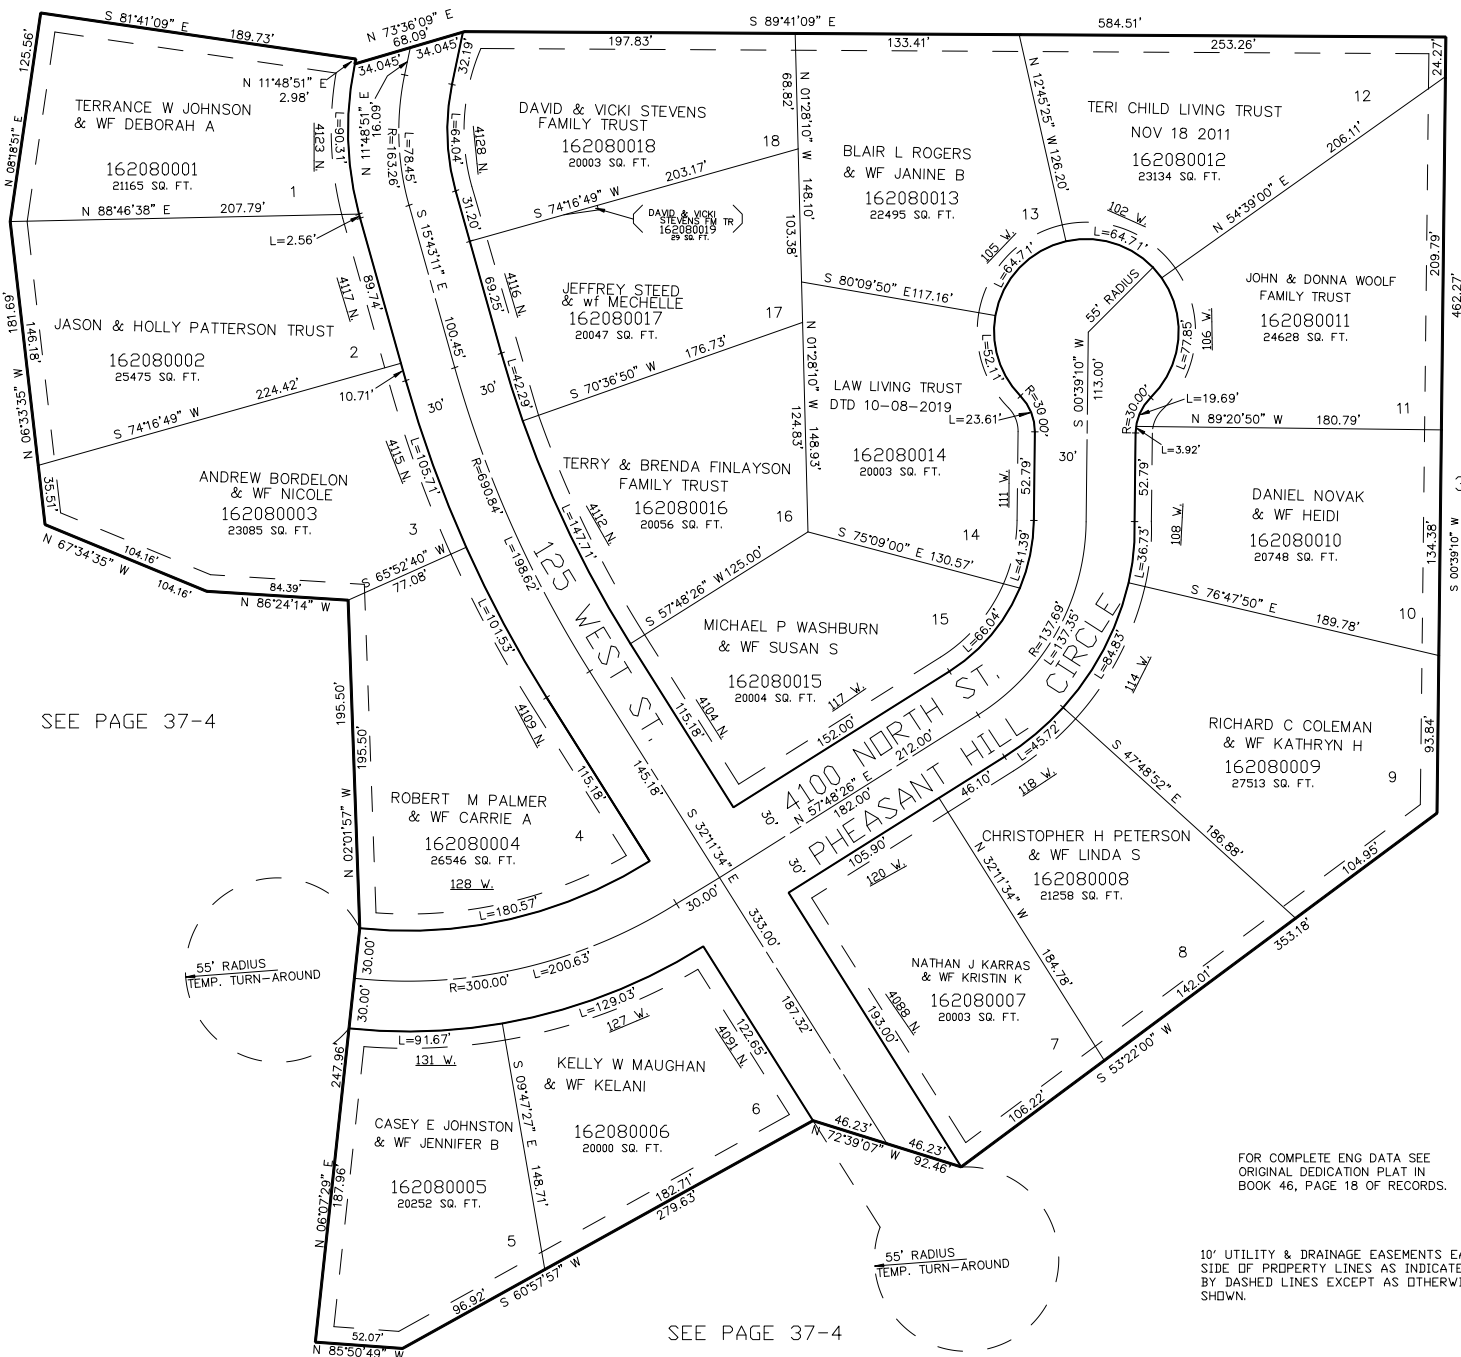

FOR COMPLETE ENG DATA SEE  
ORIGINAL DEDICATION PLAT IN  
BOOK 46, PAGE 18 OF RECORDS.

10' UTILITY & DRAINAGE EASEMENTS EACH  
SIDE OF PROPERTY LINES AS INDICATED  
BY DASHED LINES EXCEPT AS OTHERWISE  
SHOWN.

SEE PAGE 37-4

\*FOR TAX PURPOSES ONLY\*

VLG 2-98