


PART OF THE S.E.1/4, OF SEC. 21, T.7N., R.1W., S.L.B. & M.  
NORTH OAKS COVE SUBDIVISION - PHASE 10

LOTS 180 TO 193  
IN NORTH OGDEN CITY

TAXING UNIT: 10

SCALE 1" = 60'

SEE PAGE 42

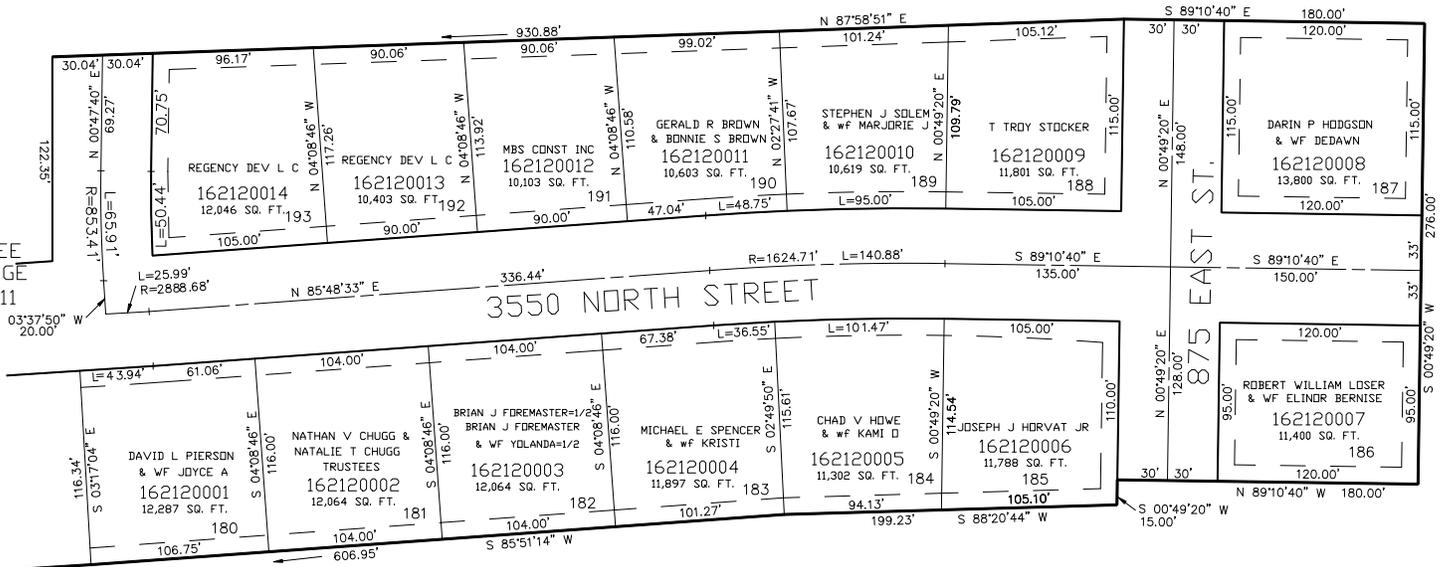

SEE PAGE 211

SEE PAGE 42

SEE PAGE 203

10' UTILITY & DRAINAGE EASEMENTS EACH SIDE OF PROPERTY LINES AS INDICATED BY DASHED LINES EXCEPT AS OTHERWISE SHOWN.

FOR COMPLETE ENG DATA SEE ORIGINAL DEDICATION PLAT IN BOOK 46, PAGE 38 OF RECORDS.