

PART OF THE E. 1/2, OF SECTION 19, & THE W.1/2, OF SECTION 20, T.7N., R.1W., S.L.B. & M.  
INDIAN TRAILS SUBDIVISION – PHASE 4

IN PLEASANT VIEW CITY


TAXING UNIT: 11

SCALE 1" = 100'

SEE PAGE 127

SEE PAGE 37-4

SEE PAGE 153

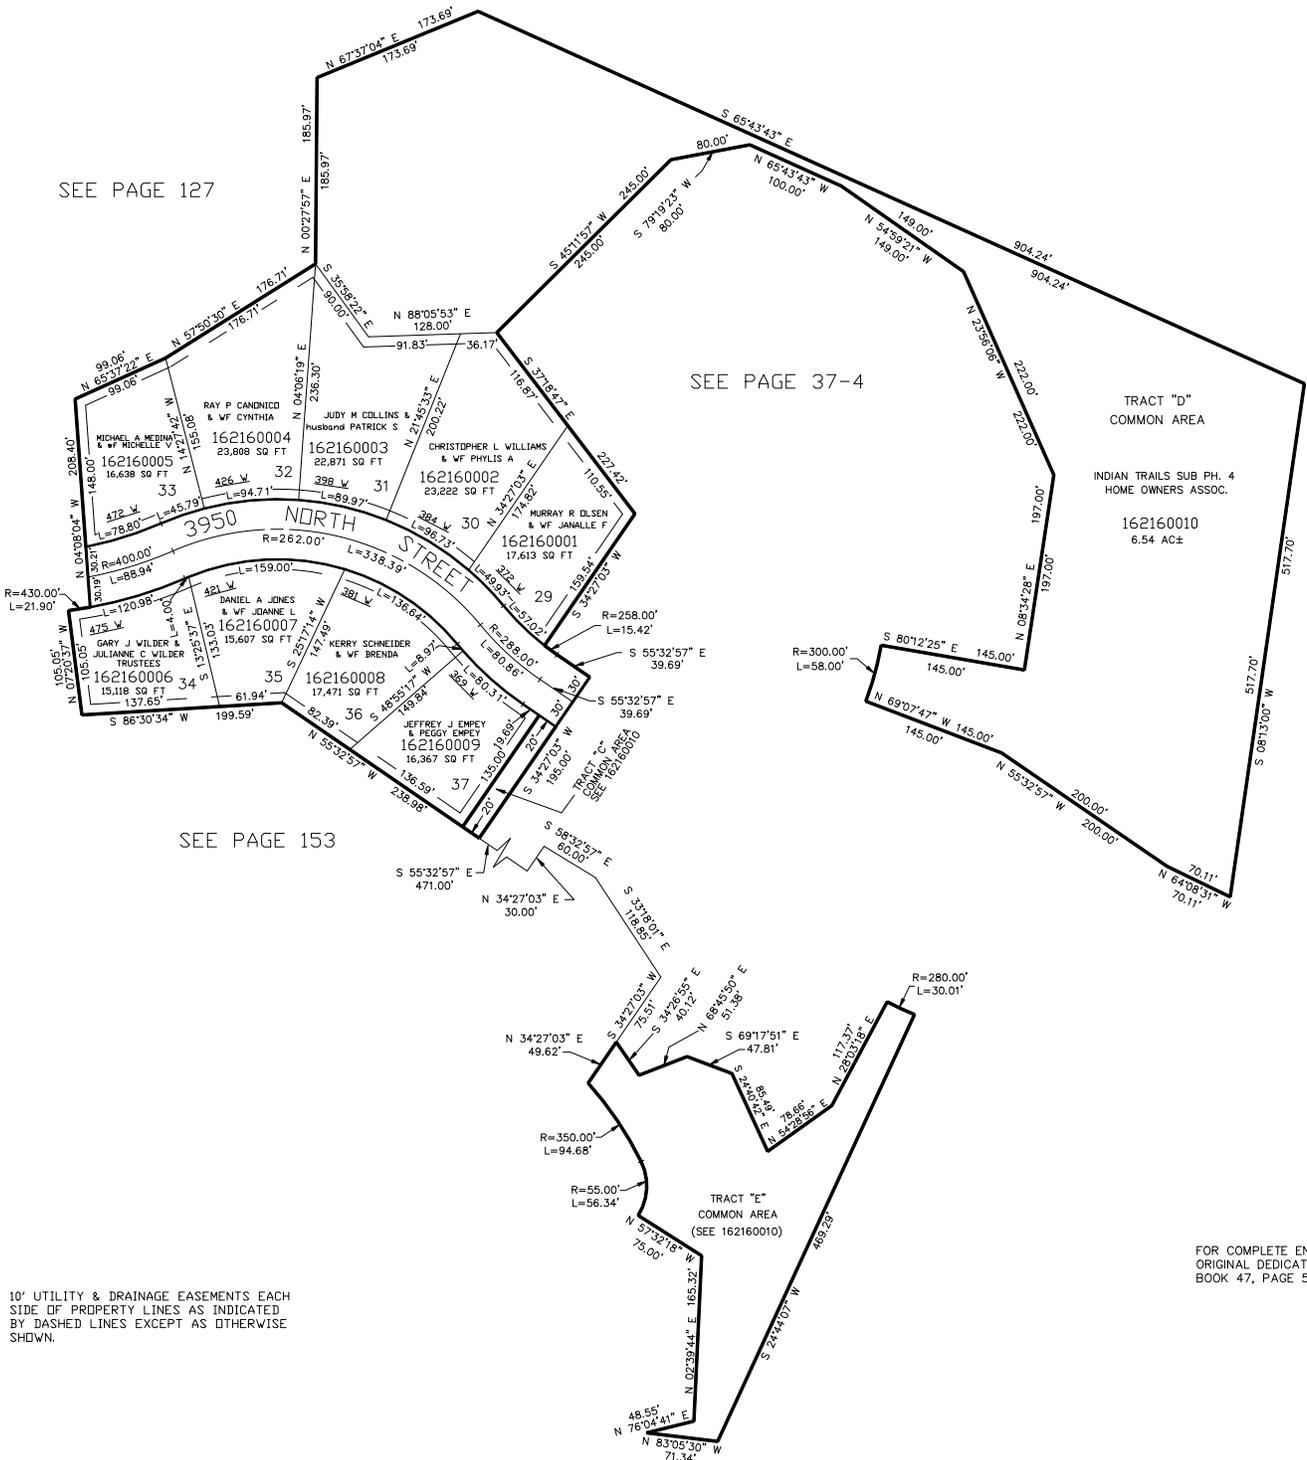

TRACT "D"  
COMMON AREA

INDIAN TRAILS SUB PH. 4  
HOME OWNERS ASSOC.

162160010  
6.54 AC±

TRACT "E"  
COMMON AREA  
(SEE 162160010)

FOR COMPLETE ENG DATA SEE  
ORIGINAL DEDICATION PLAT IN  
BOOK 47, PAGE 56 OF RECORDS.

10' UTILITY & DRAINAGE EASEMENTS EACH  
SIDE OF PROPERTY LINES AS INDICATED  
BY DASHED LINES EXCEPT AS OTHERWISE  
SHOWN.