

PART OF THE E. 1/2, OF SECTION 19, & THE W.1/2, OF SECTION 20, T.7N., R.1W., S.L.B. & M.
INDIAN TRAILS SUBDIVISION – PHASE 4

IN PLEASANT VIEW CITY


TAXING UNIT: 11

SCALE 1" = 100'

SEE PAGE 127

SEE PAGE 37-4

SEE PAGE 153

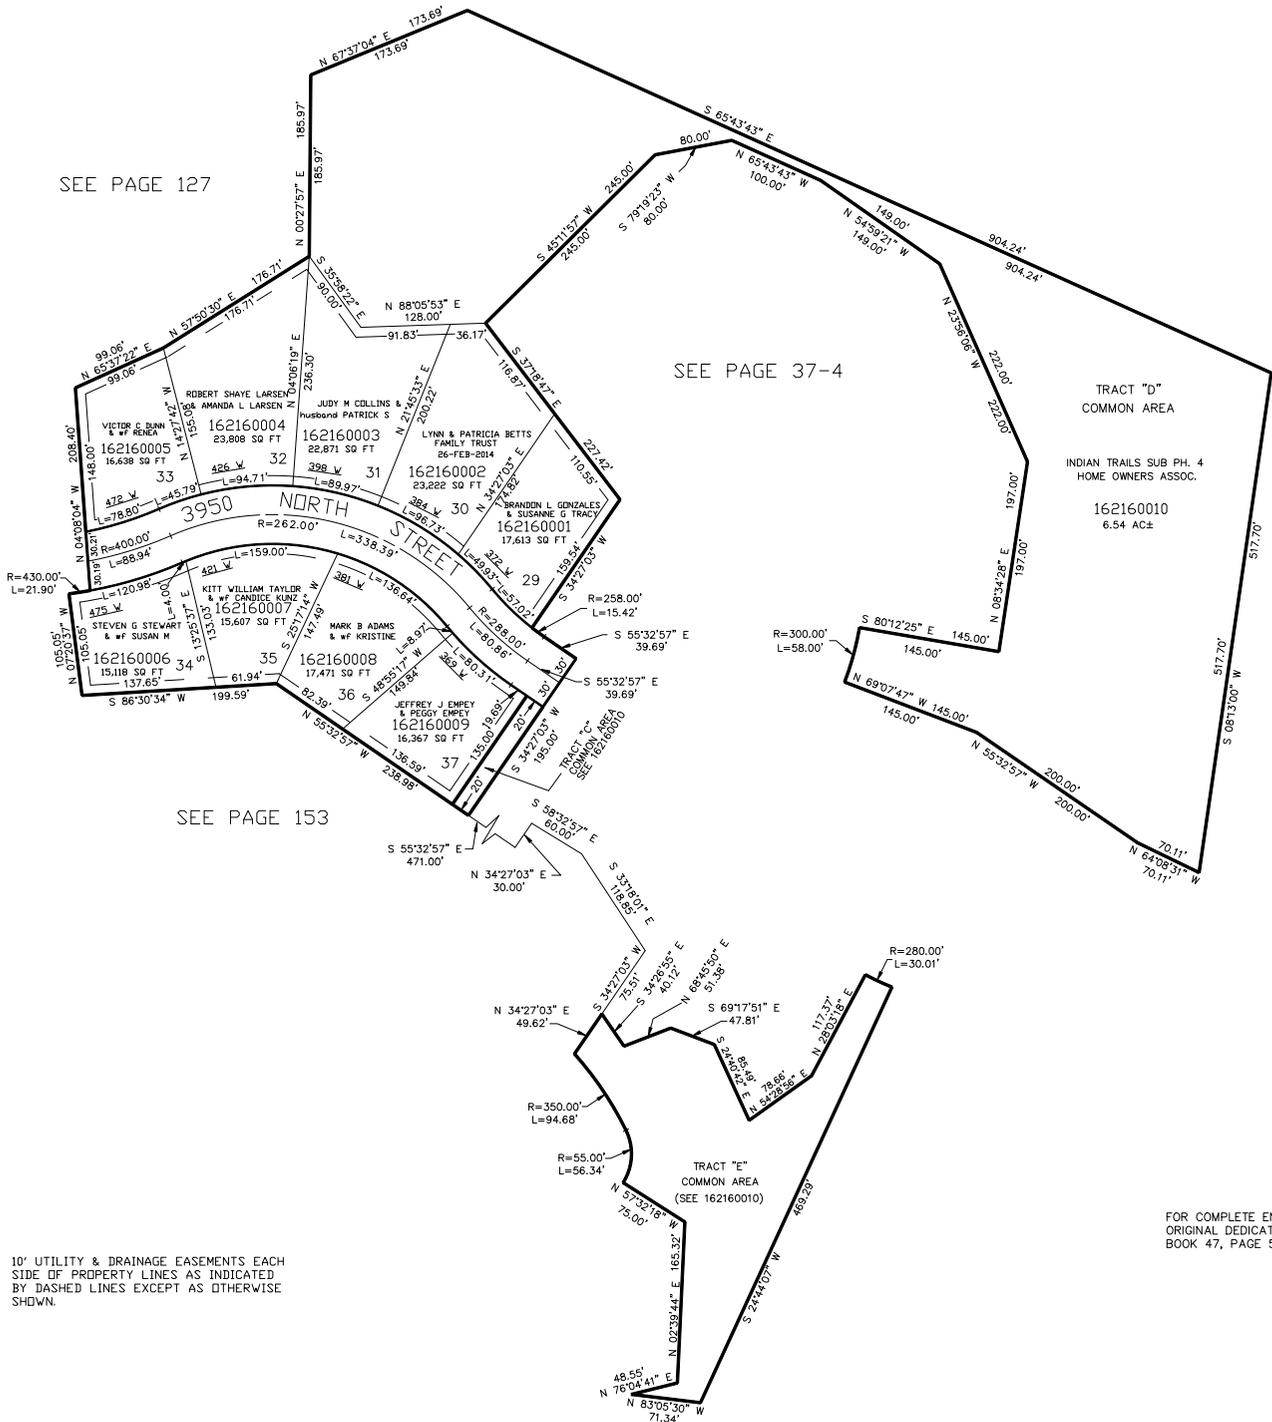

TRACT "D"
 COMMON AREA
 INDIAN TRAILS SUB PH. 4
 HOME OWNERS ASSOC.
 162160010
 6.54 AC±

TRACT "E"
 COMMON AREA
 (SEE 162160010)

FOR COMPLETE ENG DATA SEE
 ORIGINAL DEDICATION PLAT IN
 BOOK 47, PAGE 56 OF RECORDS.

10' UTILITY & DRAINAGE EASEMENTS EACH
 SIDE OF PROPERTY LINES AS INDICATED
 BY DASHED LINES EXCEPT AS OTHERWISE
 SHOWN.