

PART OF THE S.E. 1/4, OF SEC. 19, AND THE N.E. 1/4 OF SEC. 30 T.7N., R.1W., S.L.B. & M.


PARKVIEW ESTATES NO. 1

IN PLEASANT VIEW CITY

TAXING UNIT: 11

SCALE 1" = 80'

SEE PAGE 157

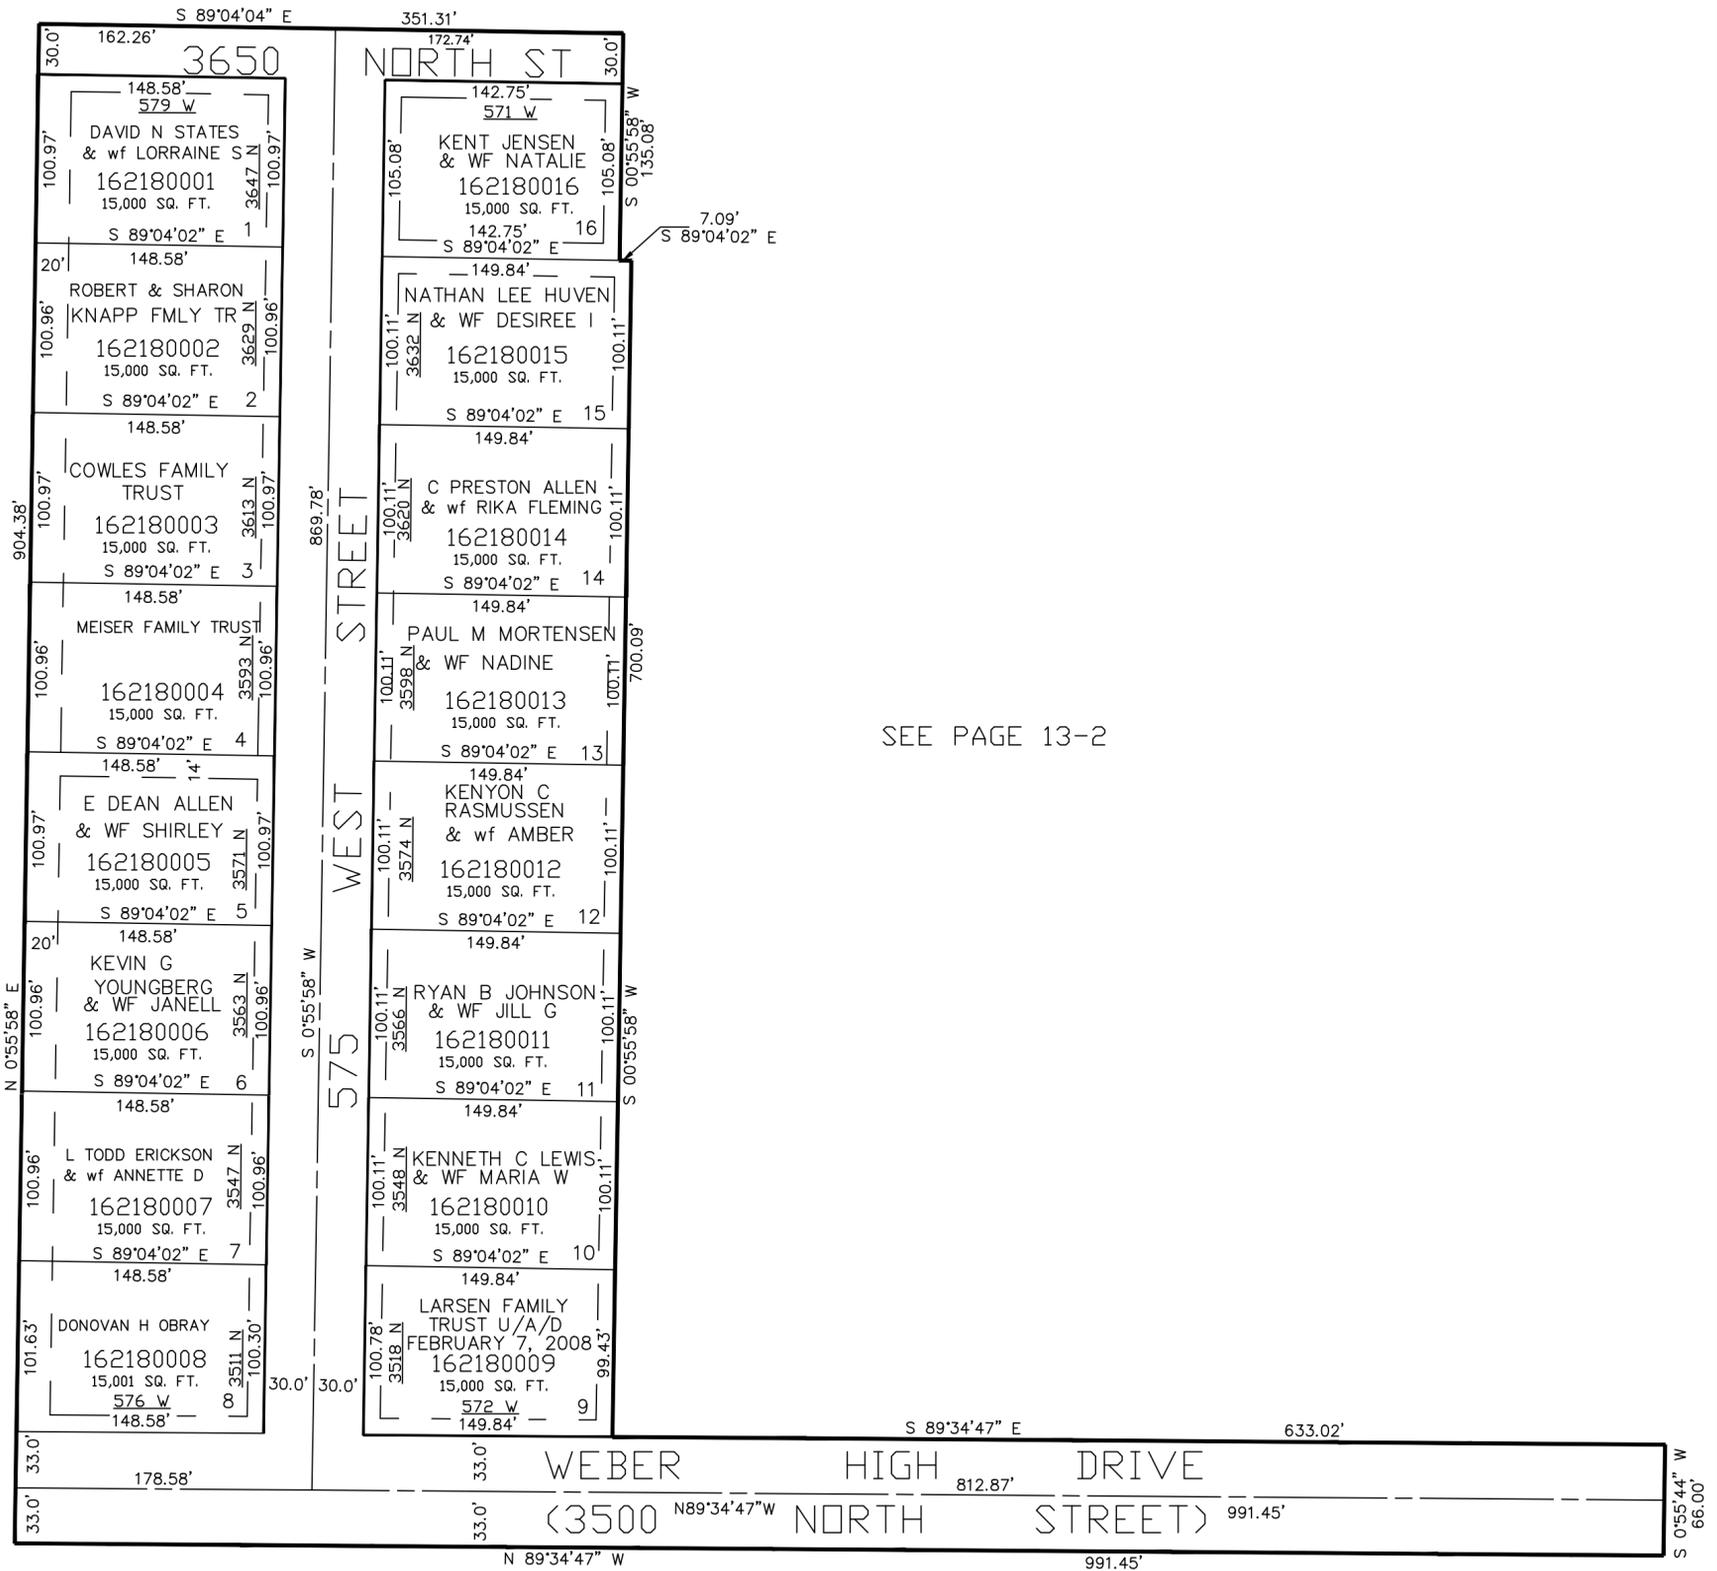

SEE PAGE 13-2

SEE PAGE 13-2

SEE BOOK 17 PAGE 59

10' UTILITY & DRAINAGE EASEMENTS EACH SIDE OF PROPERTY LINES AS INDICATED BY DASHED LINES EXCEPT AS OTHERWISE SHOWN.

FOR COMPLETE ENG DATA SEE ORIGINAL DEDICATION PLAT IN BOOK 48, PAGE 25 OF RECORDS.