

PART OF THE SW 1/4 OF SECTION 27, T.7N., R.1W., S.L.B. & M.  
NORTHAMPTON ESTATES SUBDIVISION PH IV


IN NORTH OGDEN CITY

TAXING UNIT: 10

SCALE 1" = 60'


SEE PAGE 49-3

SEE BELOW AT LEFT

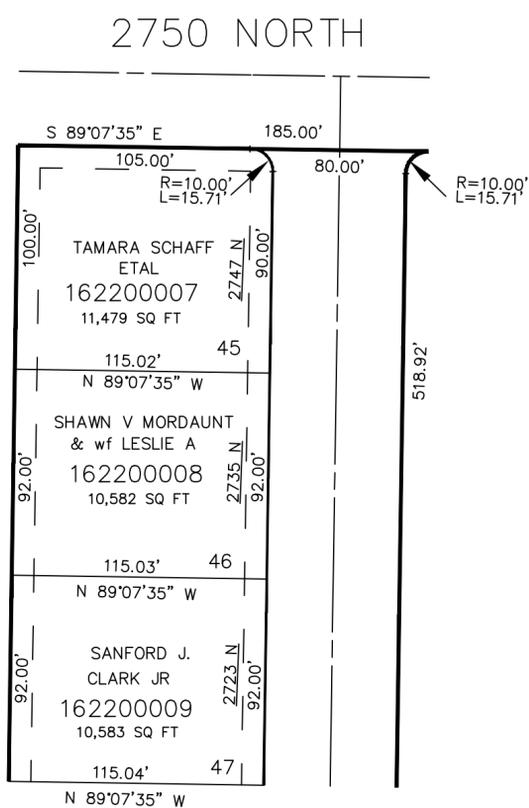

SEE ABOVE AT RIGHT

SEE PAGE 214

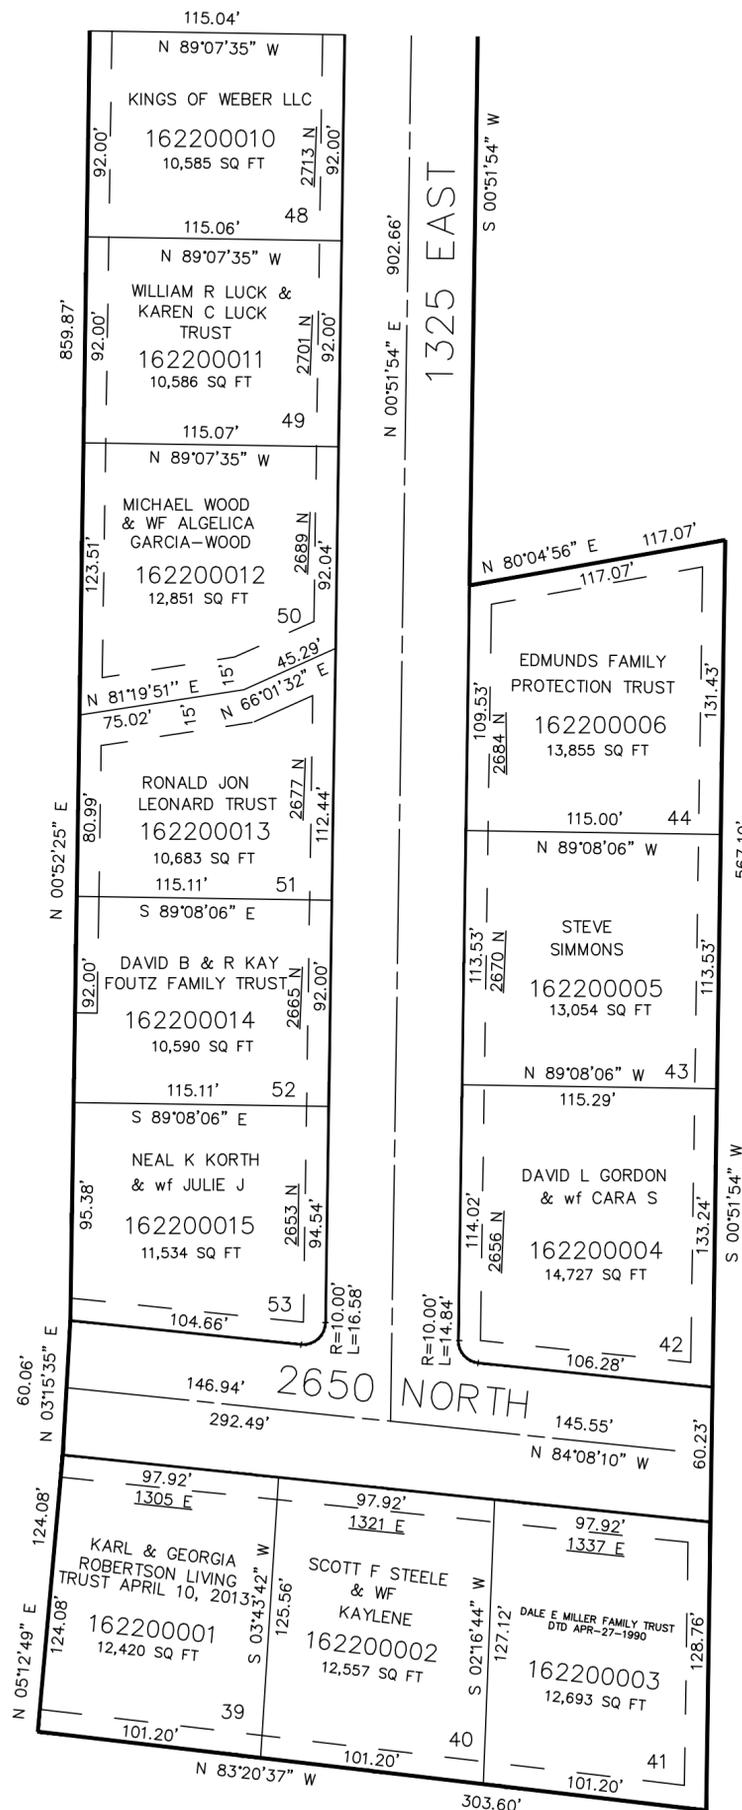

SEE PAGE 49-3

FOR COMPLETE ENG DATA SEE ORIGINAL DEDICATION PLAT IN BOOK 48, PAGE 86 OF RECORDS.

SEE PAGE 49-3

10' UTILITY & DRAINAGE EASEMENTS EACH SIDE OF PROPERTY LINES AS INDICATED BY DASHED LINES EXCEPT AS OTHERWISE SHOWN.