

SEE PAGE 116

PART OF THE NW.1/4, OF SECTION 20, T.7N., R.1W., S.L.B. & M.

RIDGEVIEW SUBDIVISION PHASE 2

IN PLEASANT VIEW CITY

SCALE 1" = 50'

TAXING UNIT: 11

RIDGEVIEW SUB PH 2 AMD


SEE PAGE 37-4

SEE PAGE 235

SEE PAGE 111

SEE PAGE 37-4

SEE PAGE 204

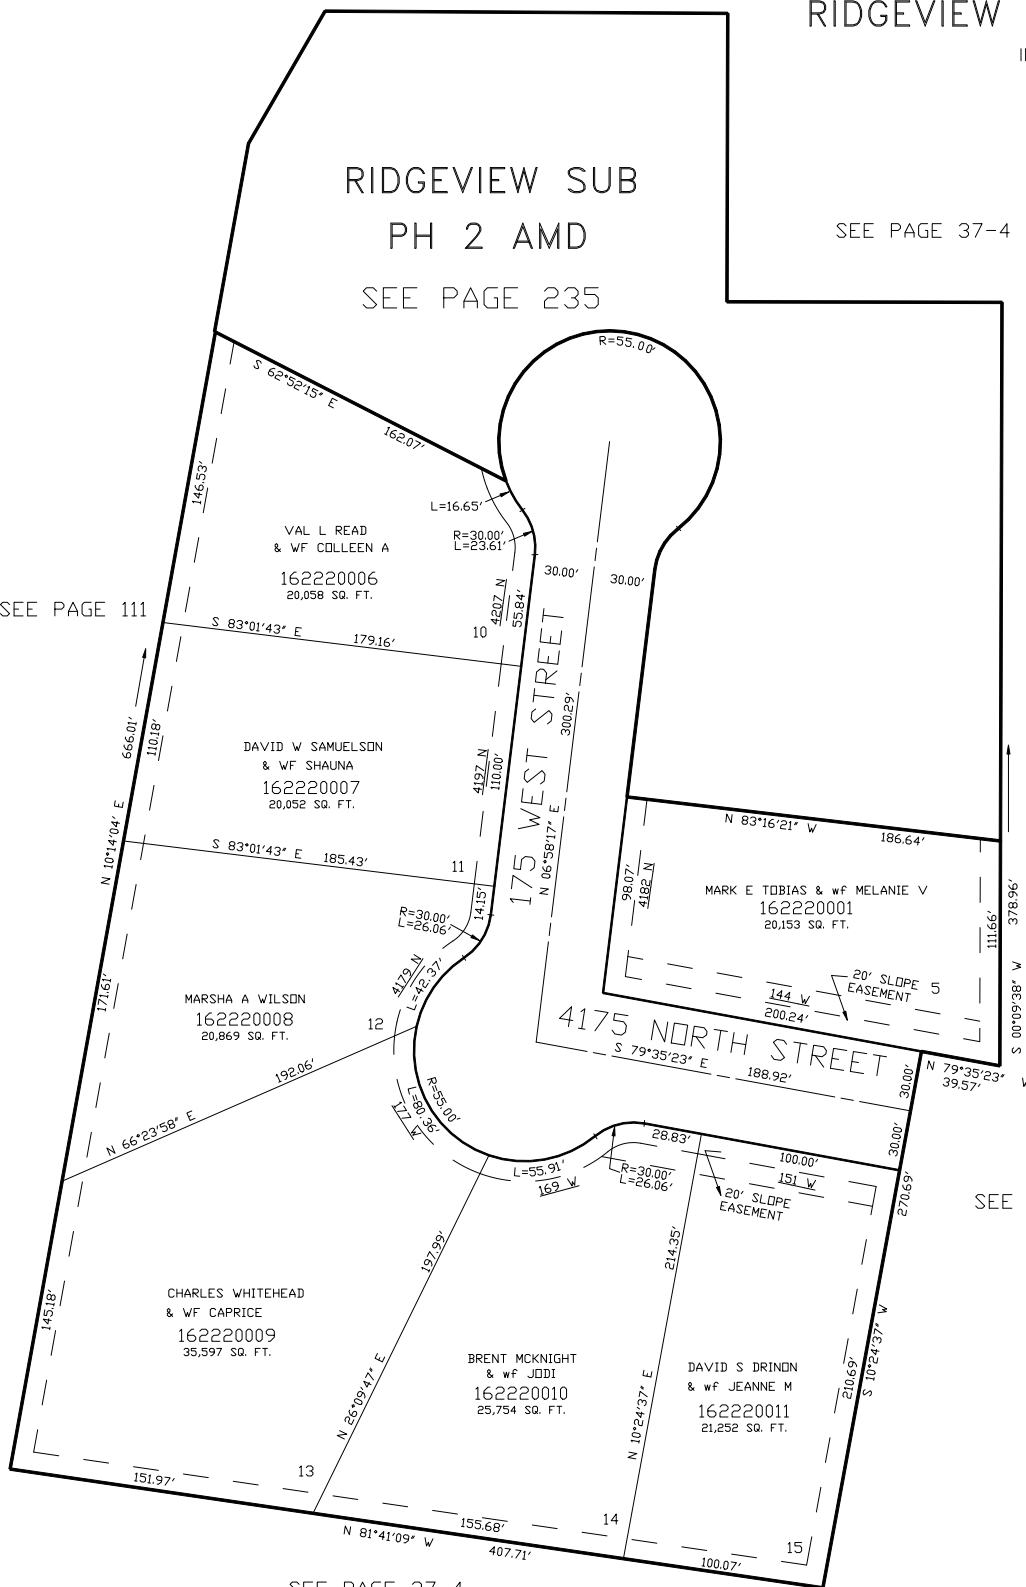

10' UTILITY & DRAINAGE EASEMENTS EACH
SIDE OF PROPERTY LINES AS INDICATED
BY DASHED LINES EXCEPT AS OTHERWISE
SHOWN.

FOR COMPLETE ENG DATA SEE
ORIGINAL DEDICATION PLAT IN
BOOK 49, PAGE 56 OF RECORDS.

SEE PAGE 37-4