

SEE PAGE 116

PART OF THE NW.1/4, OF SECTION 20, T.7N., R.1W., S.L.B. & M.

RIDGEVIEW SUBDIVISION PHASE 2

IN PLEASANT VIEW CITY

SCALE 1" = 50'

TAXING UNIT: 11


RIDGEVIEW SUB PH 2 AMD SEE PAGE 235

SEE PAGE 37-4

SEE PAGE 111

SEE PAGE 37-4

SEE PAGE 204

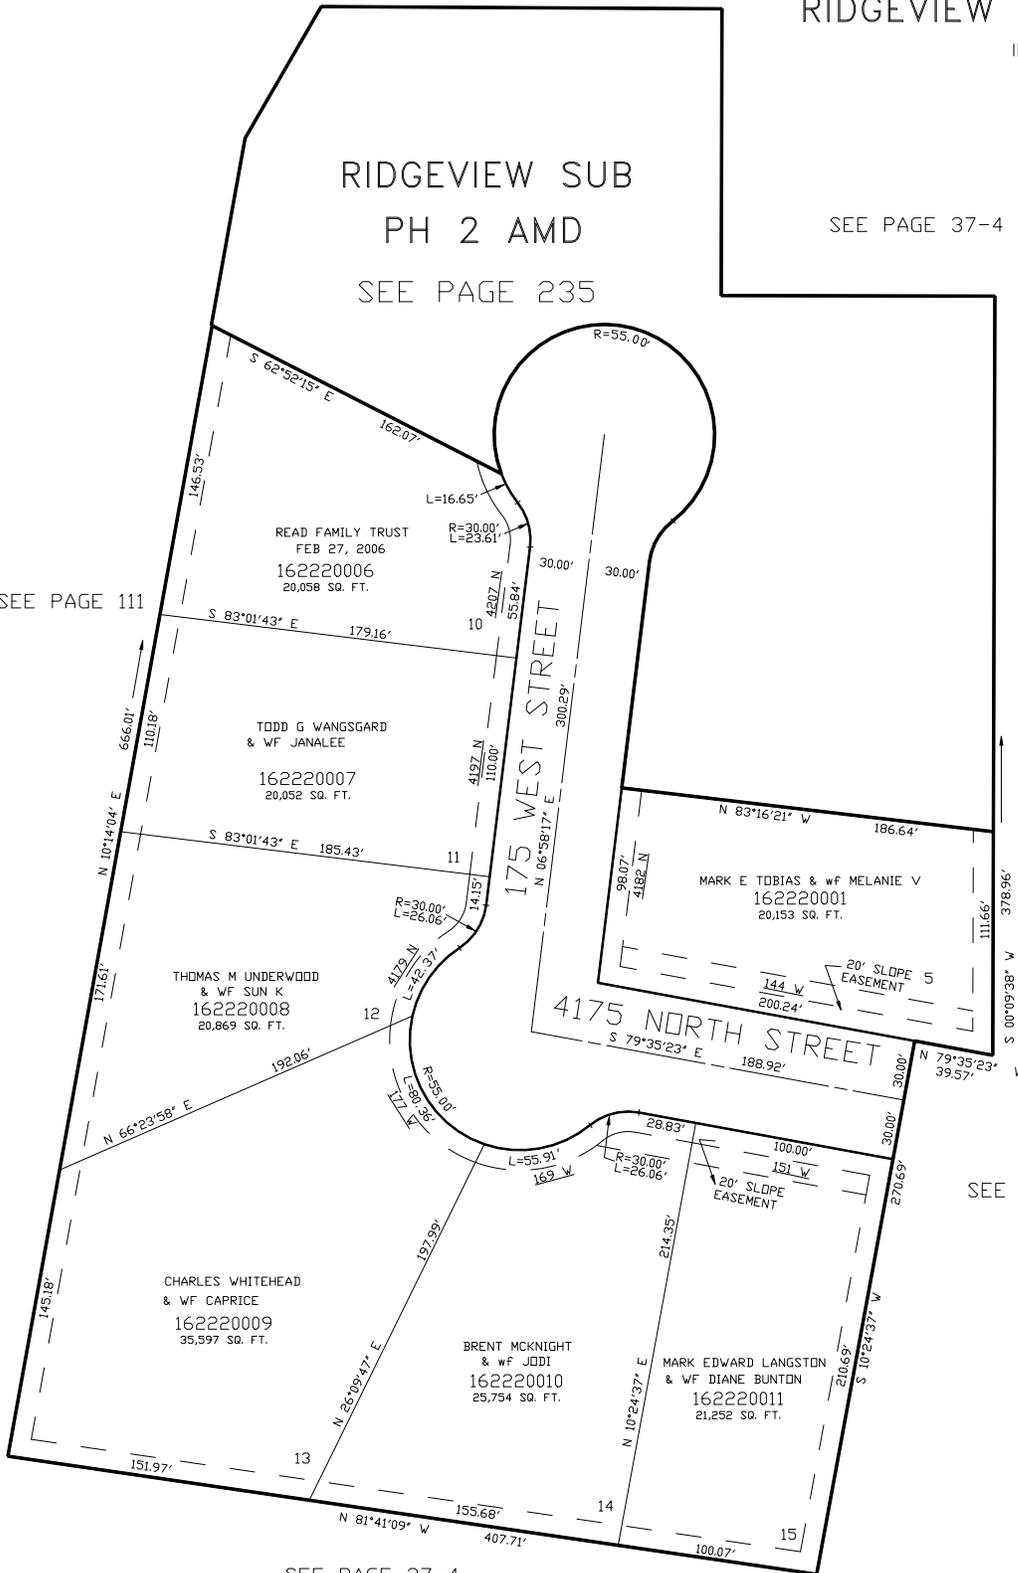

10' UTILITY & DRAINAGE EASEMENTS EACH SIDE OF PROPERTY LINES AS INDICATED BY DASHED LINES EXCEPT AS OTHERWISE SHOWN.

FOR COMPLETE ENG DATA SEE ORIGINAL DEDICATION PLAT IN BOOK 49, PAGE 56 OF RECORDS.

SEE PAGE 37-4