


PART OF THE S.1/2, OF SECTION 27, T.7N., R.1W., S.L.B. & M.  
HALL TREE SUBDIVISION - PHASE II

IN NORTH OGDEN CITY

TAXING UNIT: 10

SCALE 1" = 50'

SEE PAGE 201

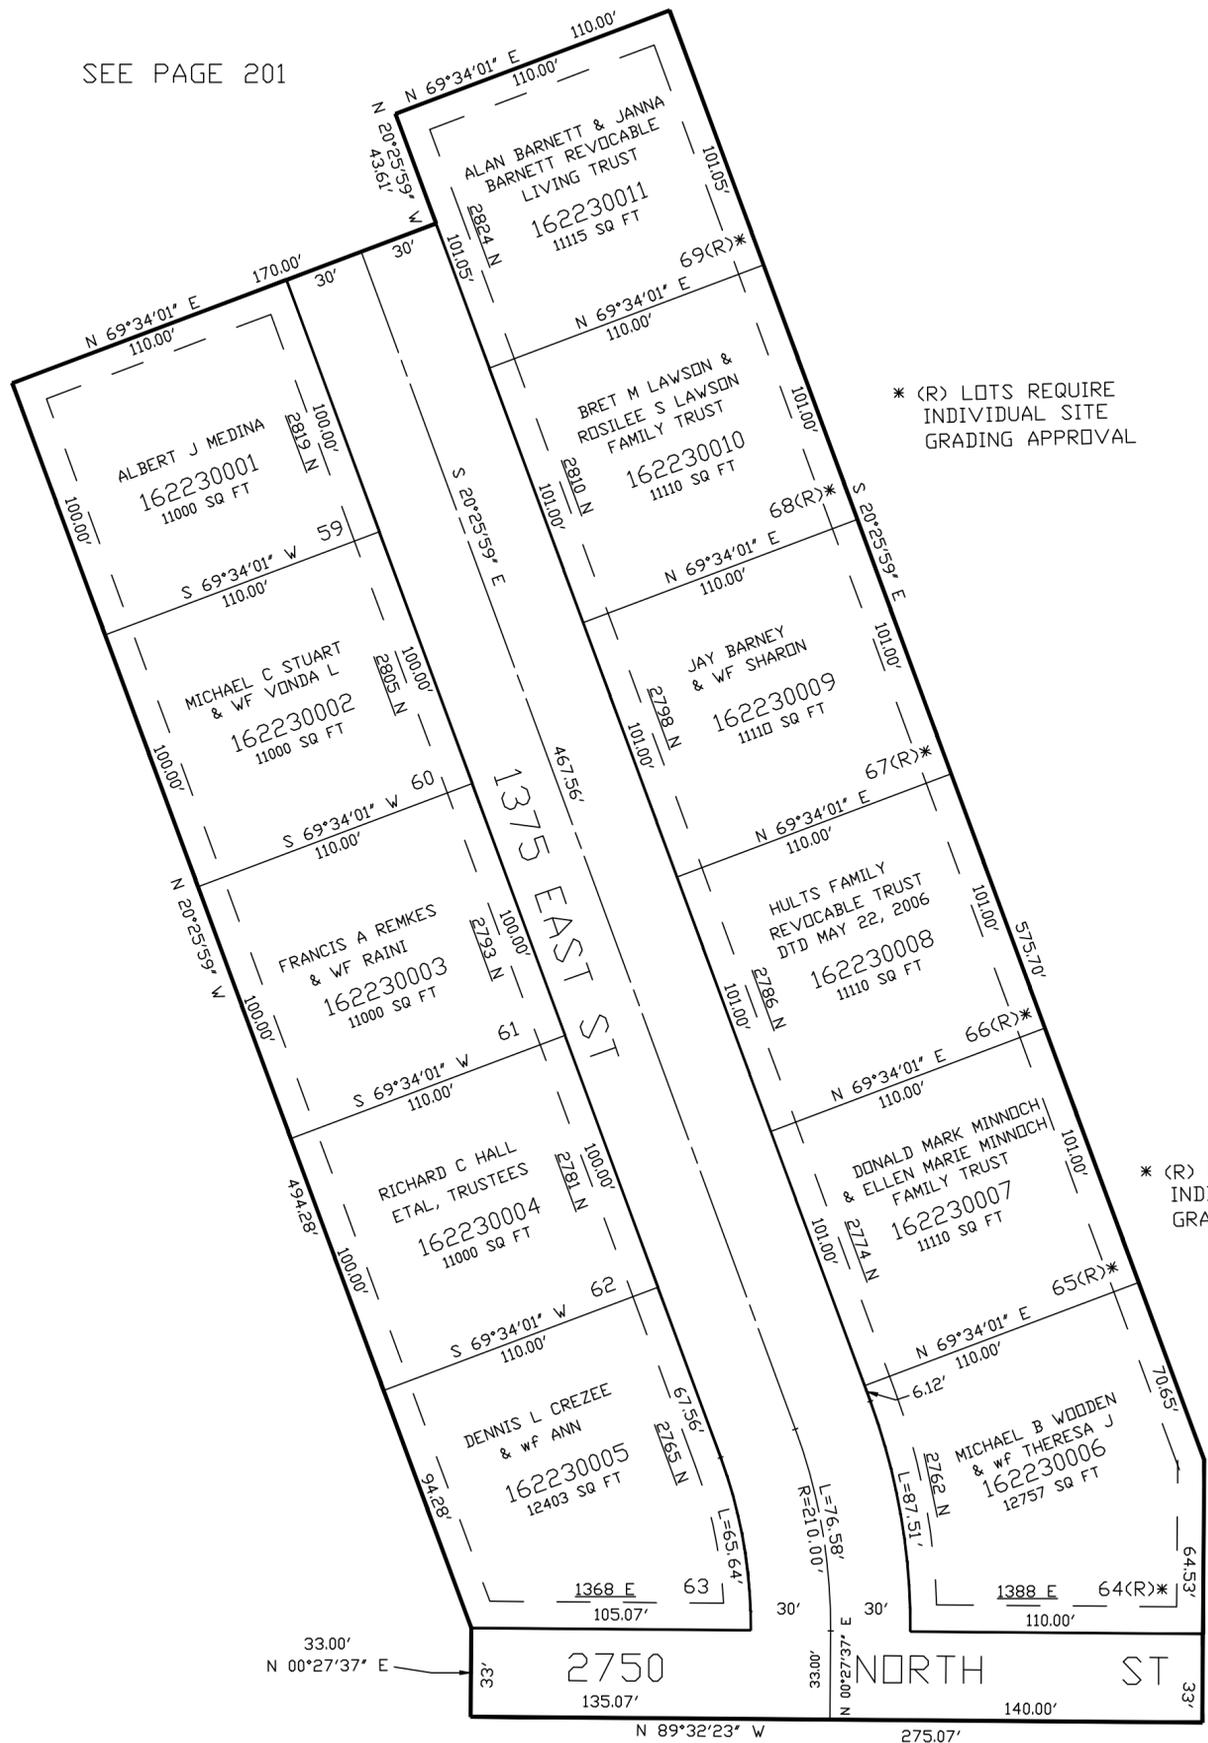

SEE PAGE 49-3

SEE PAGE 49-3

\* (R) LOTS REQUIRE INDIVIDUAL SITE GRADING APPROVAL

10' UTILITY & DRAINAGE EASEMENTS EACH SIDE OF PROPERTY LINES AS INDICATED BY DASHED LINES EXCEPT AS OTHERWISE SHOWN.

FOR COMPLETE ENG DATA SEE ORIGINAL DEDICATION PLAT IN BOOK 49, PAGE 71 OF RECORDS.

SEE PAGE 49-3