


PART OF THE SW.1/4, OF SECTION 17 AND THE NW.1/4 OF SECTION 20, T.7N., R.1W., S.L.B. & M. 225
MAJESTIC HEIGHTS SUBDIVISION NO.10 AND PLAT OF LOTS 181 THROUGH 187

IN PLEASANT VIEW CITY

TAXING UNIT: 11

SCALE 1" = 50'

SEE PAGE 37-4

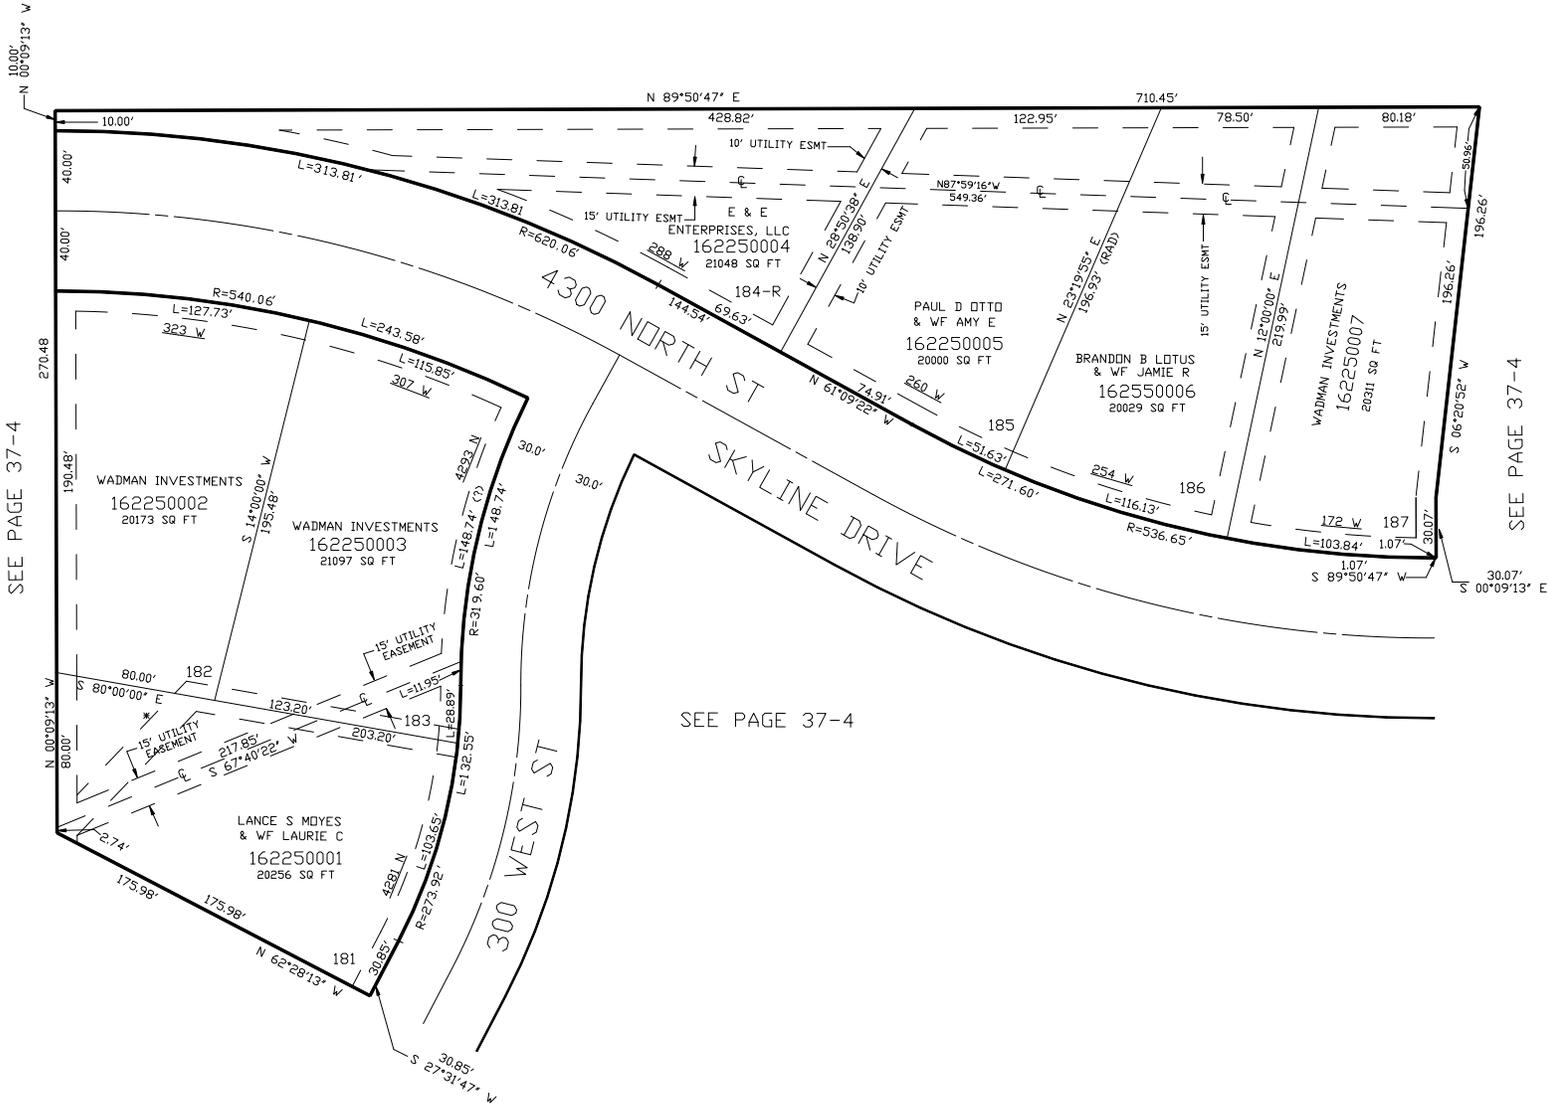

SEE PAGE 37-4

SEE PAGE 37-4

SEE PAGE 37-4

10' UTILITY & DRAINAGE EASEMENTS EACH SIDE OF PROPERTY LINES AS INDICATED BY DASHED LINES EXCEPT AS OTHERWISE SHOWN.

* UTILITY EASEMENT IN LOTS 181, 182 & 183 ARE FROM DRIG. PLAT 23-31

FOR COMPLETE ENG DATA SEE ORIGINAL DEDICATION PLAT IN BOOK 50, PAGE 2 OF RECORDS.