


PART OF THE SE 1/4, OF SECTION 19, T.7N., R.1W., S.L.B. & M.
PARKVIEW ESTATES NO. 2

IN PLEASANT VIEW CITY

SCALE 1" = 60'

TAXING UNIT: 11

SEE PAGE 13-2

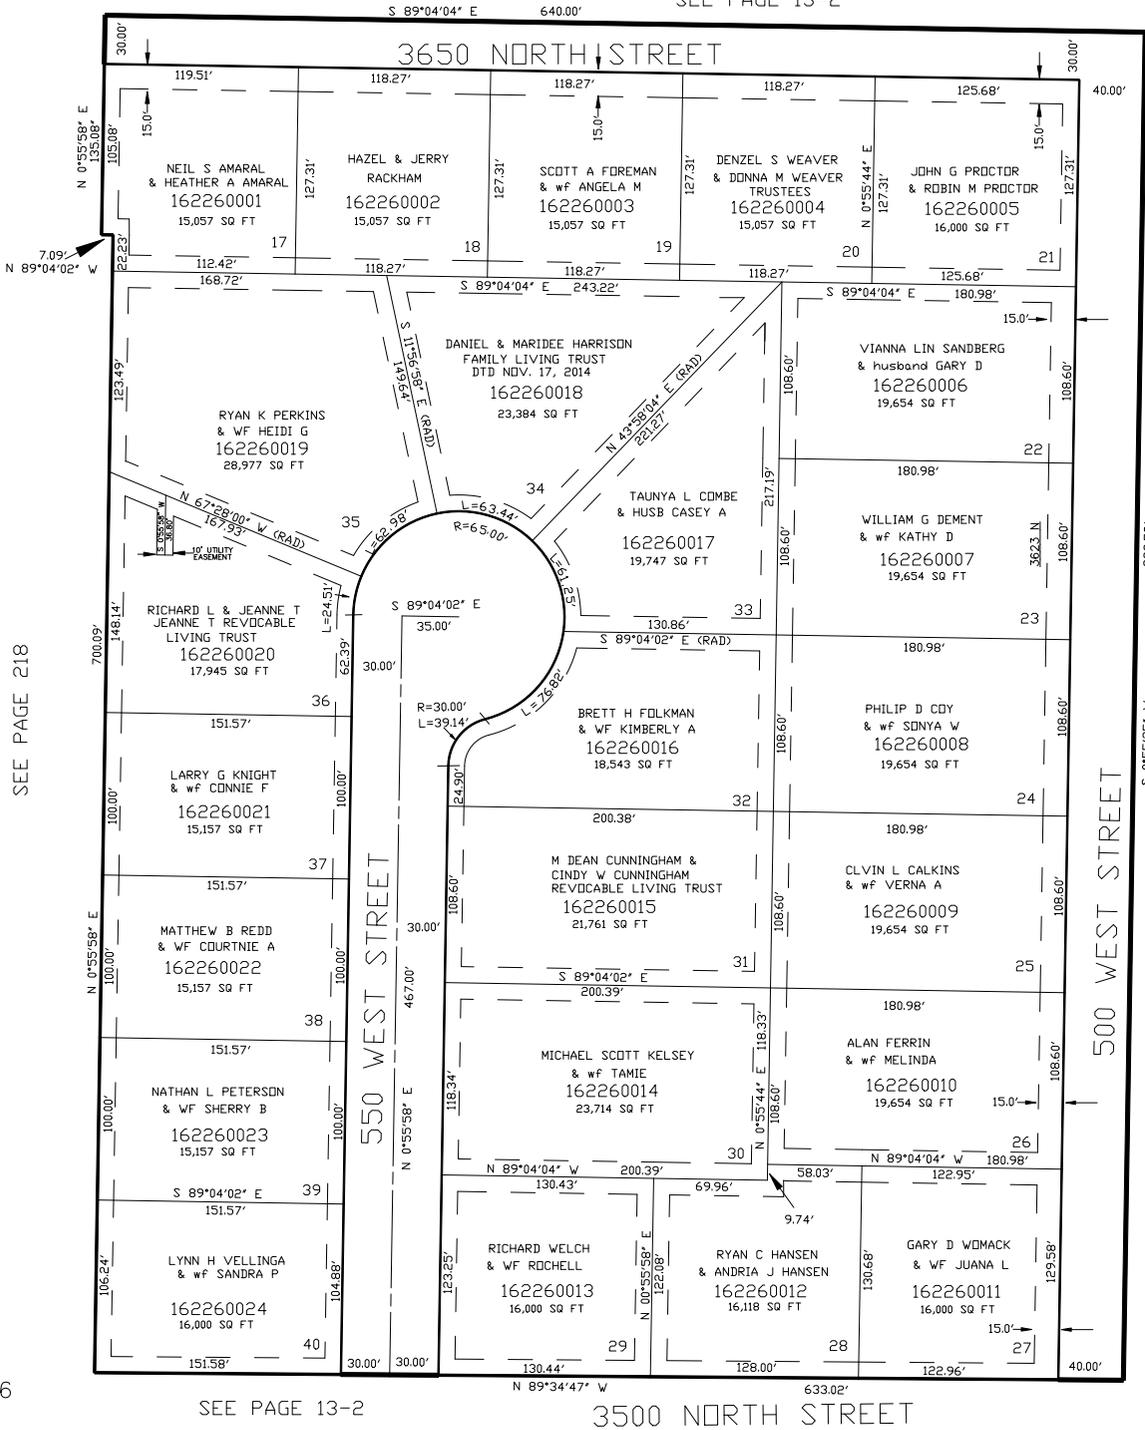

SEE PAGE 218

SEE PAGE 13-2

500 WEST STREET

FOR COMPLETE ENG DATA SEE ORIGINAL DEDICATION PLAT IN BOOK 50, PAGE 09 OF RECORDS.

10' UTILITY & DRAINAGE EASEMENTS EACH SIDE OF PROPERTY LINES AS INDICATED BY DASHED LINES EXCEPT AS OTHERWISE SHOWN.

SEE PAGE 13-2

3500 NORTH STREET