

PART OF THE SW.1\4, OF SECTION 21, T.7N., R.1W., S.L.B. & M.  
PEBBLE BEACH OF THE GREAT LAKE BONNEVILLE—PHASE 8


IN NORTH OGDEN CITY

TAXING UNIT: 10

SCALE 1" = 80'

SEE PAGE 42

PEBBLE BEACH OF THE GREAT LAKE BONNEVILLE PH. 8 2ND AMD SEE PG 316

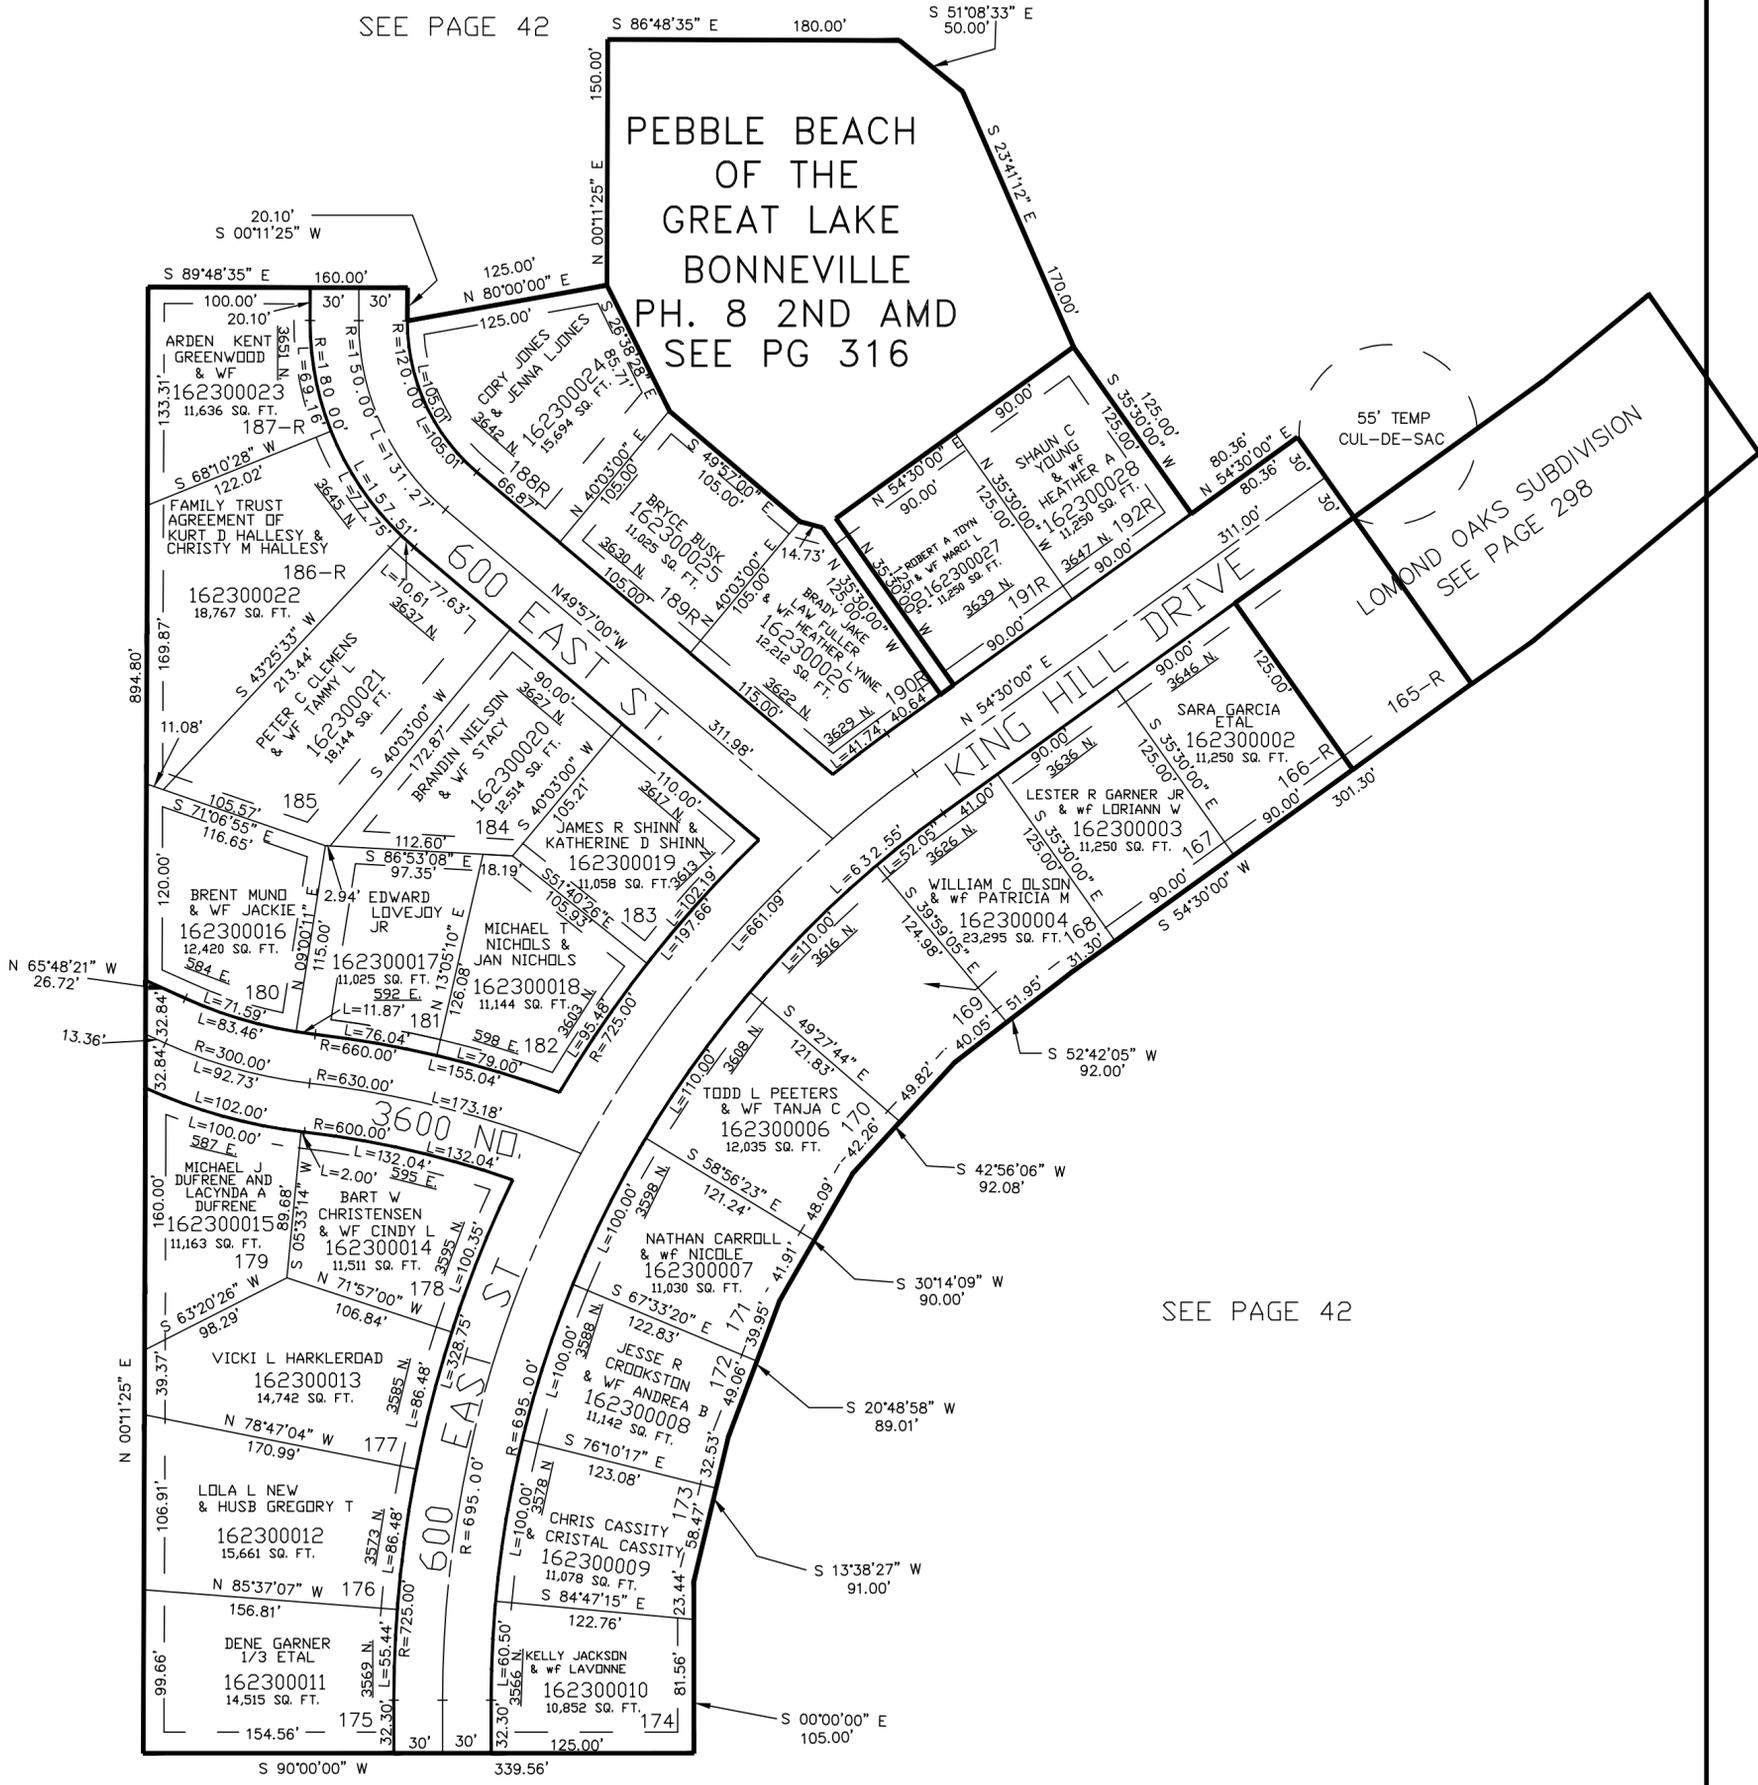

SEE PAGE 42

SEE PAGE 42

SEE PAGE 42

10' UTILITY & DRAINAGE EASEMENTS EACH SIDE OF PROPERTY LINES AS INDICATED BY DASHED LINES EXCEPT AS OTHERWISE SHOWN.

FOR COMPLETE ENG DATA SEE ORIGINAL DEDICATION PLAT IN BOOK 52, PAGE 66 OF RECORDS.