


PART OF THE S.W. 1/4, OF SECTION 19, T.7N., R.1W., S.L.B. & M.
WILLOW WAY SUBDIVISION – PHASE I & II AMENDED

IN PLEASANT VIEW CITY

SCALE 1" = 60'

TAXING UNIT: 11

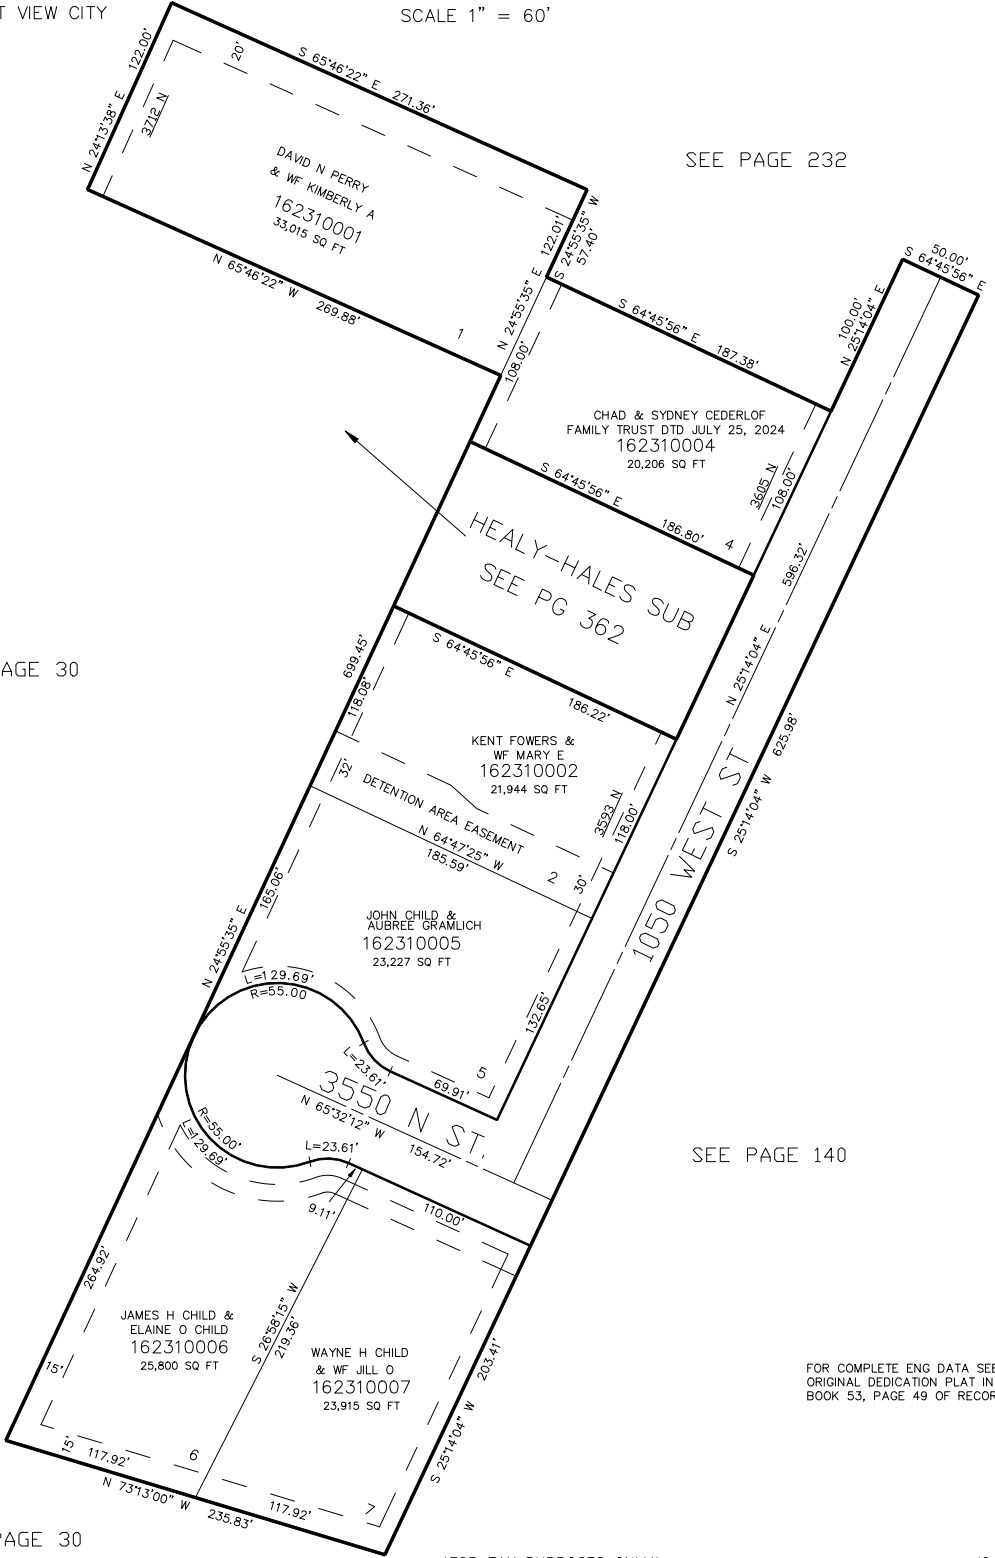

SEE PAGE 232

SEE PAGE 30

SEE PAGE 140

FOR COMPLETE ENG DATA SEE
ORIGINAL DEDICATION PLAT IN
BOOK 53, PAGE 49 OF RECORDS.

10' UTILITY & DRAINAGE EASEMENTS EACH
SIDE OF PROPERTY LINES AS INDICATED
BY DASHED LINES EXCEPT AS OTHERWISE
SHOWN.

SEE PAGE 30

FOR TAX PURPOSES ONLY

JC 2-01