


PART OF THE S.W. 1/4, OF SECTION 19, T.7N., R.1W., S.L.B. & M.
WILLOW WAY SUBDIVISION – PHASE 3

IN PLEASANT VIEW CITY

TAXING UNIT: 11

SCALE 1" = 60'

SEE PAGE 23

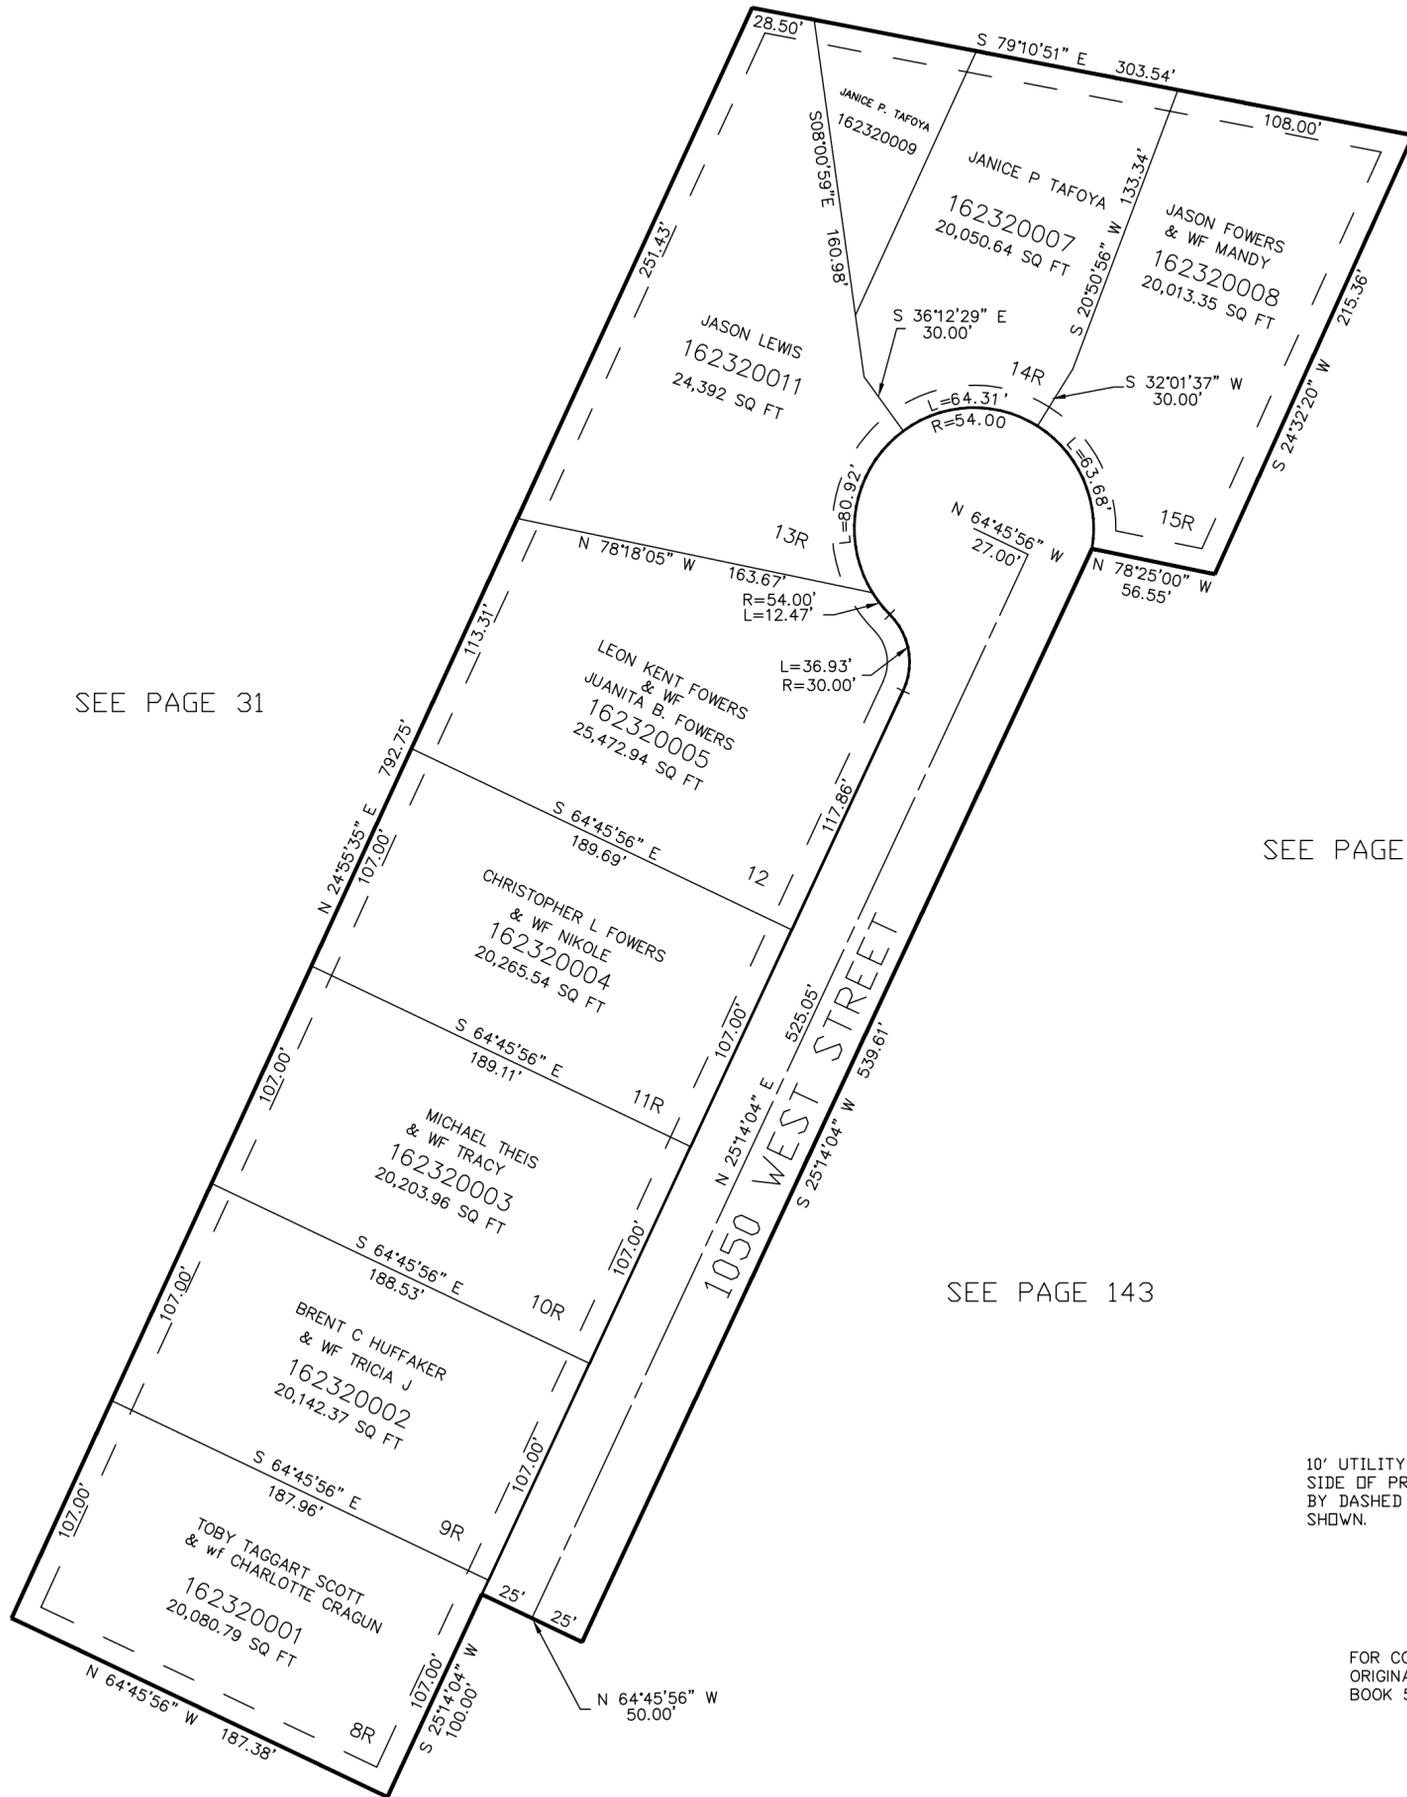

SEE PAGE 31

SEE PAGE 154

SEE PAGE 143

10' UTILITY & DRAINAGE EASEMENTS EACH SIDE OF PROPERTY LINES AS INDICATED BY DASHED LINES EXCEPT AS OTHERWISE SHOWN.

FOR COMPLETE ENG DATA SEE ORIGINAL DEDICATION PLAT IN BOOK 53, PAGE 56 OF RECORDS.

SEE PAGE 231

SEE PAGE 140