

PART OF THE SE.1/4, OF SEC. 27 & NE 1/4 OF SEC. 34, T.7N., R.1W., S.L.B. & M.
MOUNTAIN ROAD SUBSTATION SUBDIVISION

240

IN NORTH OGDEN CITY


TAXING UNIT: 10

SCALE 1" = 60'

SEE PAGE 49

SEE PAGE 49

SEE PAGE 49

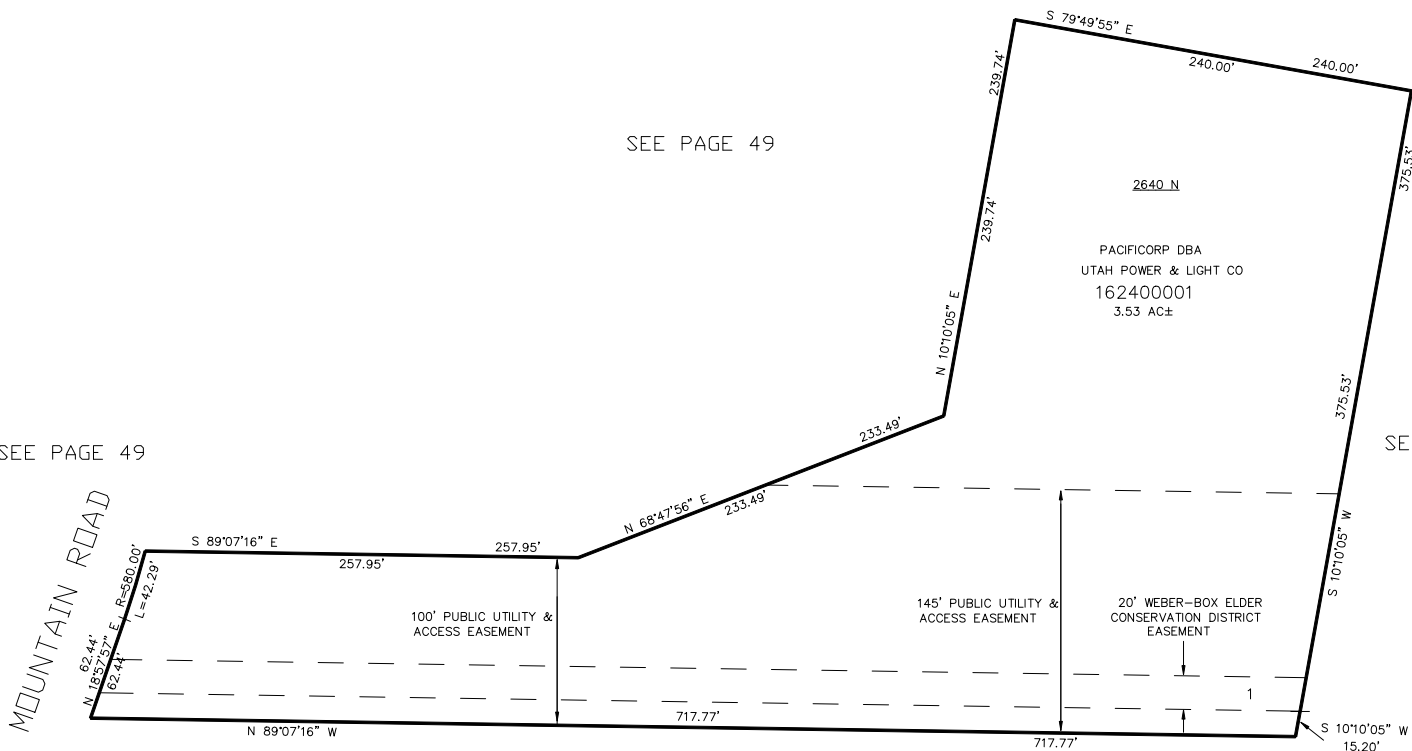

SEE BOOK 17
 PAGE 84

10' UTILITY & DRAINAGE EASEMENTS EACH
 SIDE OF PROPERTY LINES AS INDICATED
 BY DASHED LINES EXCEPT AS OTHERWISE
 SHOWN.

FOR COMPLETE ENG DATA SEE
 ORIGINAL DEDICATION PLAT IN
 BOOK 57, PAGE 32 OF RECORDS.