


PART OF THE EAST 1/2 OF SECTION 20, T.7N., R.1W., S.L.B. & M.
NORTH VIEW ESTATES SUB PHASE 1

TAXING UNIT: 10

IN NORTH OGDEN CITY

SCALE 1" = 60'

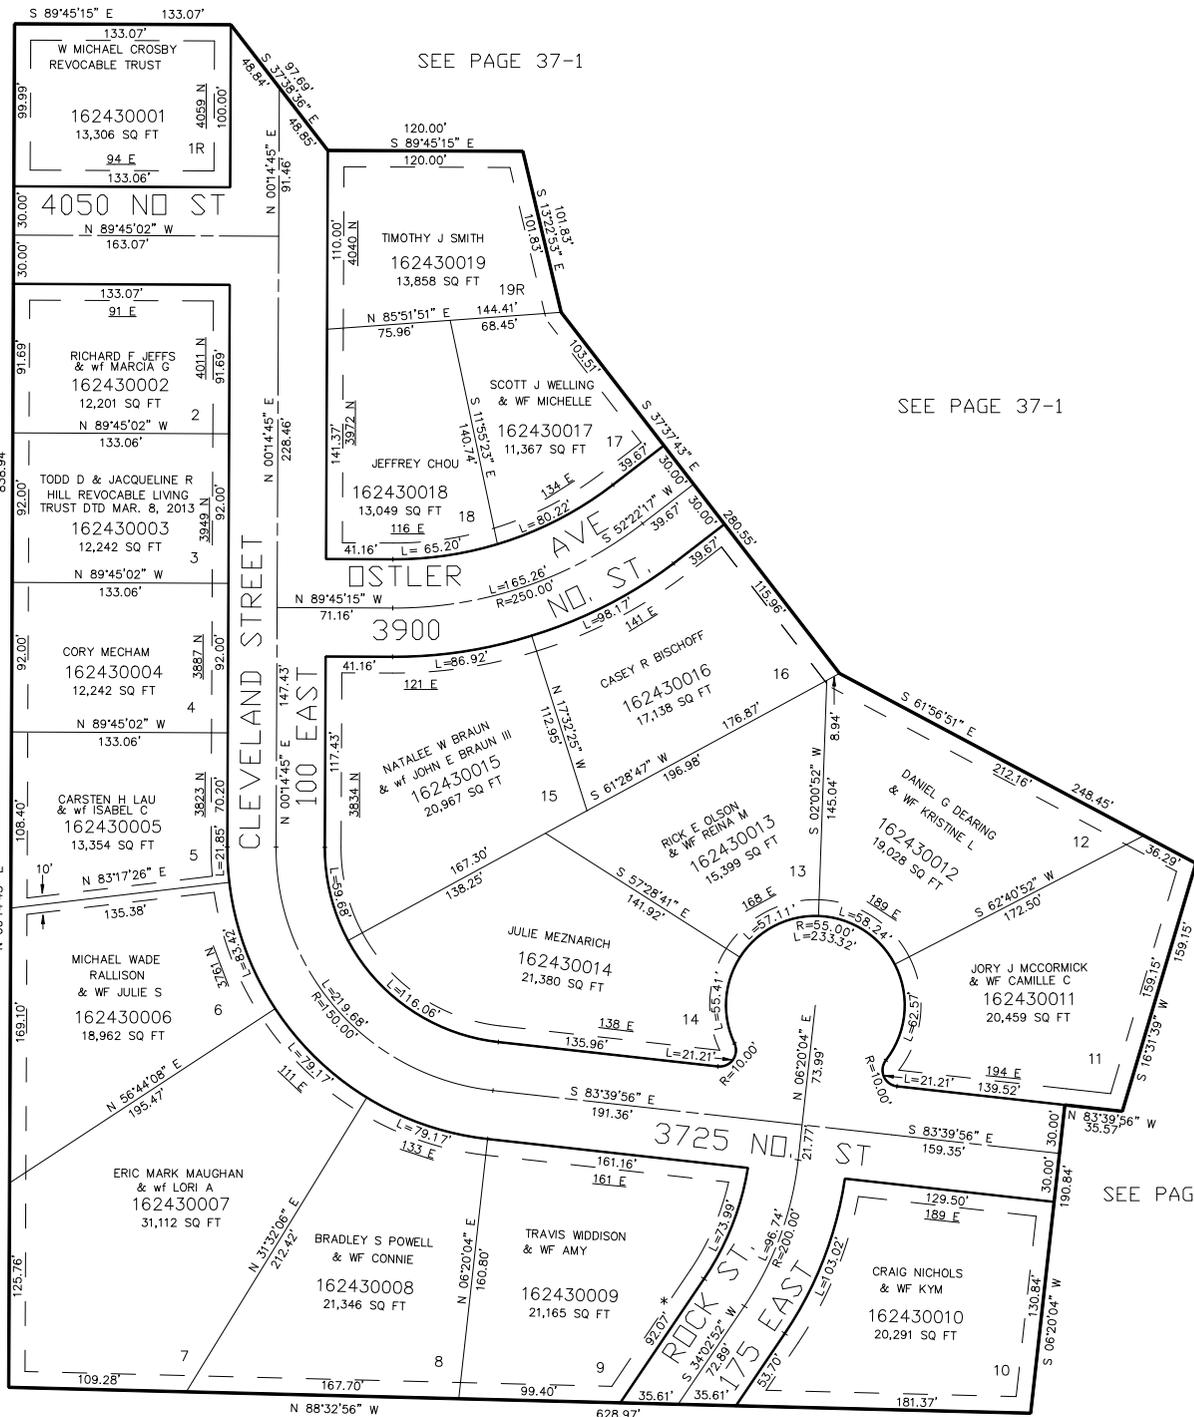

SEE PAGE 37-1

SEE PAGE 37-1

SEE PAGE 37-4

SEE PAGE 198

10' UTILITY & DRAINAGE EASEMENTS EACH SIDE OF PROPERTY LINES AS INDICATED BY DASHED LINES EXCEPT AS OTHERWISE SHOWN.

SEE PAGE 37-1

*CORRECTION AFFIDAVIT #1968801

FOR COMPLETE ENG DATA SEE ORIGINAL DEDICATION PLAT IN BOOK 58, PAGES 26 & 27 OF RECORDS.