


PART OF THE EAST 1/2 OF SECTION 20, T.7N., R.1W., S.L.B. & M.  
NORTH VIEW ESTATES SUB PHASE 1

TAXING UNIT: 10

IN NORTH OGDEN CITY

SCALE 1" = 60'

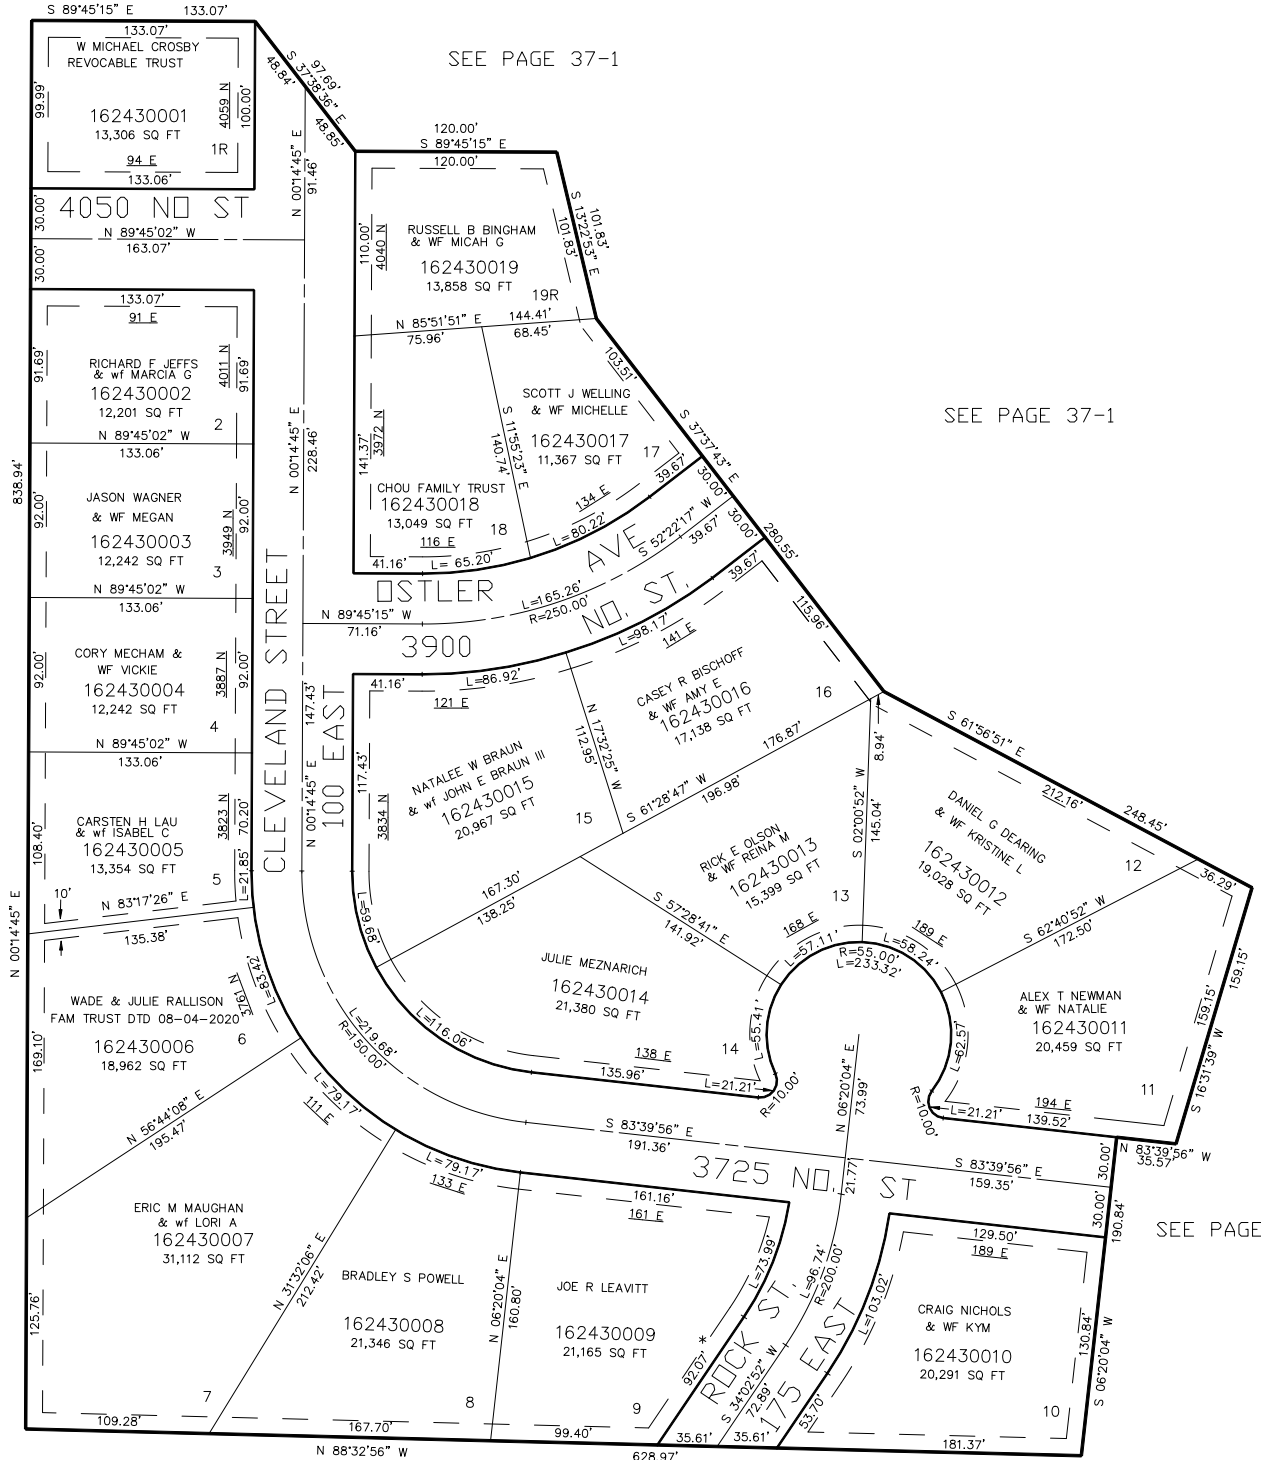

10' UTILITY & DRAINAGE EASEMENTS EACH  
SIDE OF PROPERTY LINES AS INDICATED  
BY DASHED LINES EXCEPT AS OTHERWISE  
SHOWN.

SEE PAGE 37-1

\*CORRECTION AFFIDAVIT  
#1968801

\*FOR TAX PURPOSES ONLY\*

FOR COMPLETE ENG DATA SEE  
ORIGINAL DEDICATION PLAT IN  
BOOK 58, PAGES 26 & 27 OF RECORDS.

LK 08-03