


PART OF THE EAST 1/2 OF SECTION 20, T.7N., R.1W., S.L.B. & M.
NORTH VIEW ESTATES SUB PHASE 1

TAXING UNIT: 10

IN NORTH OGDEN CITY

SCALE 1" = 60'

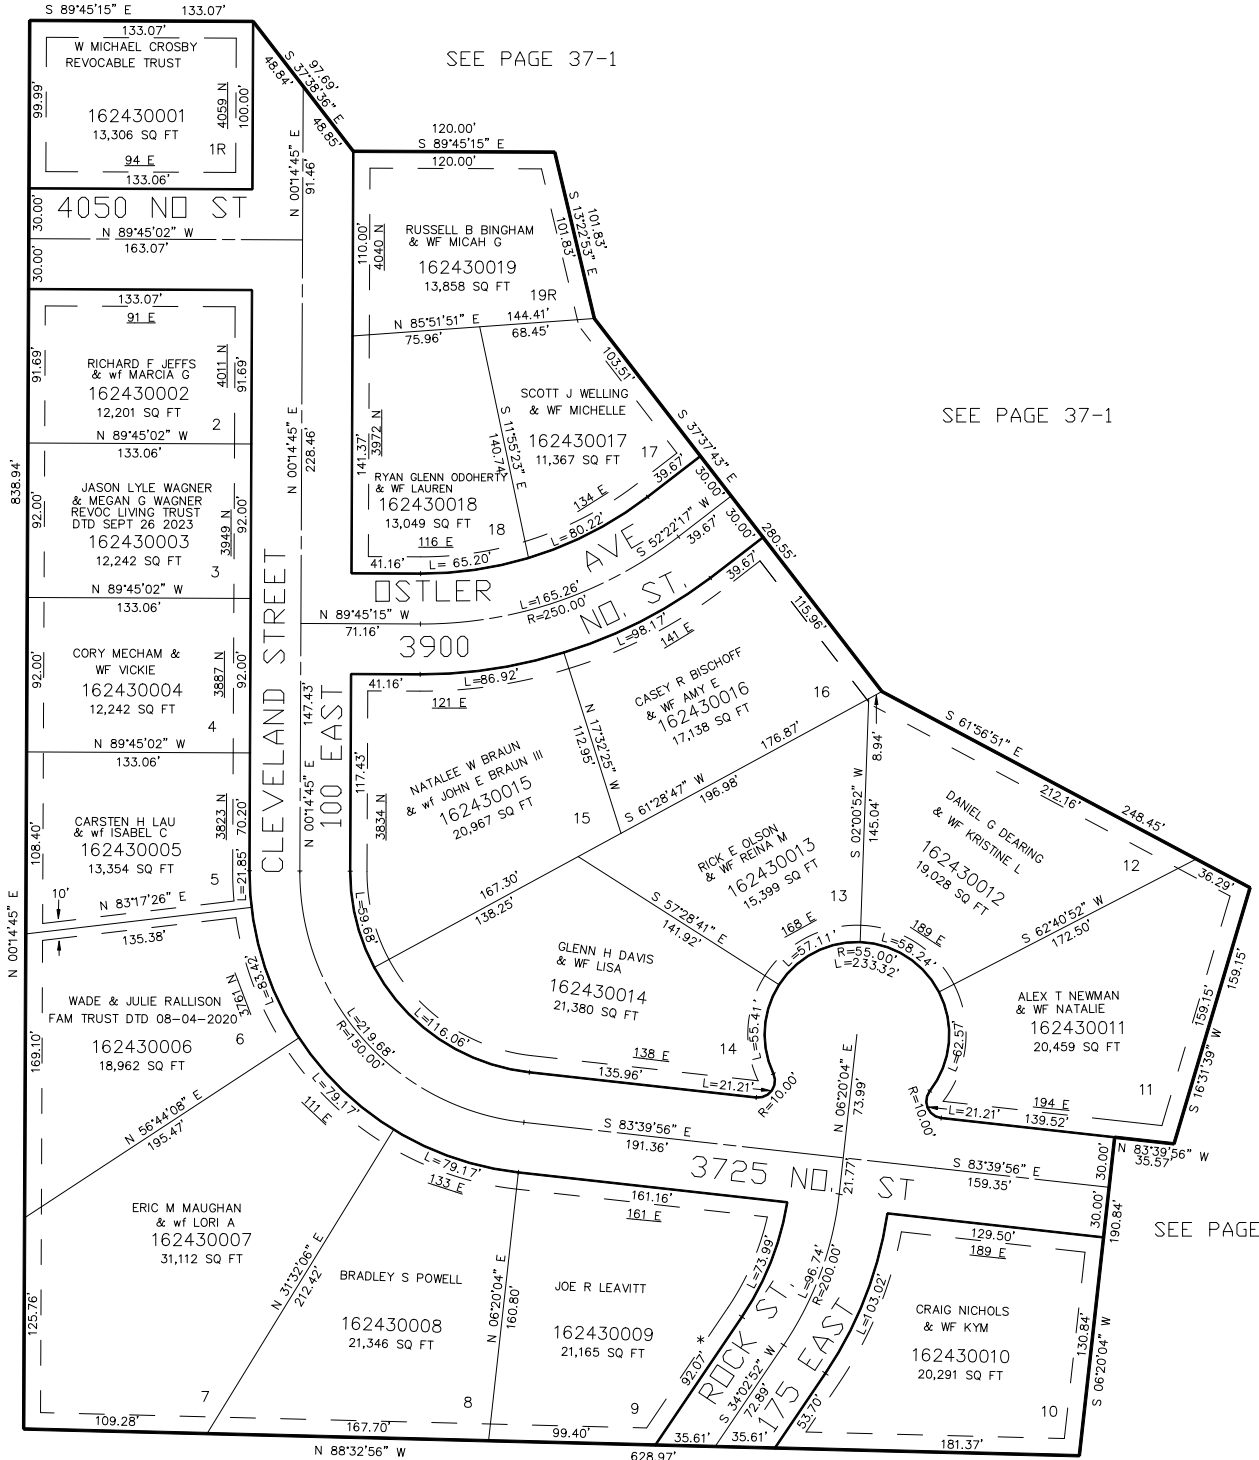

10' UTILITY & DRAINAGE EASEMENTS EACH
SIDE OF PROPERTY LINES AS INDICATED
BY DASHED LINES EXCEPT AS OTHERWISE
SHOWN.

SEE PAGE 37-1

*CORRECTION AFFIDAVIT
#1968801

FOR TAX PURPOSES ONLY

FOR COMPLETE ENG DATA SEE
ORIGINAL DEDICATION PLAT IN
BOOK 58, PAGES 26 & 27 OF RECORDS.

LK 08-03