


PART OF THE SE 1/4 OF SECTION 21, T.7N., R.1W., S.L.B. & M.
NORTH OAKS COVE SUB PH 11

IN NORTH OGDEN CITY

TAXING UNIT: 10

SCALE 1" = 100'

SEE PAGE 42

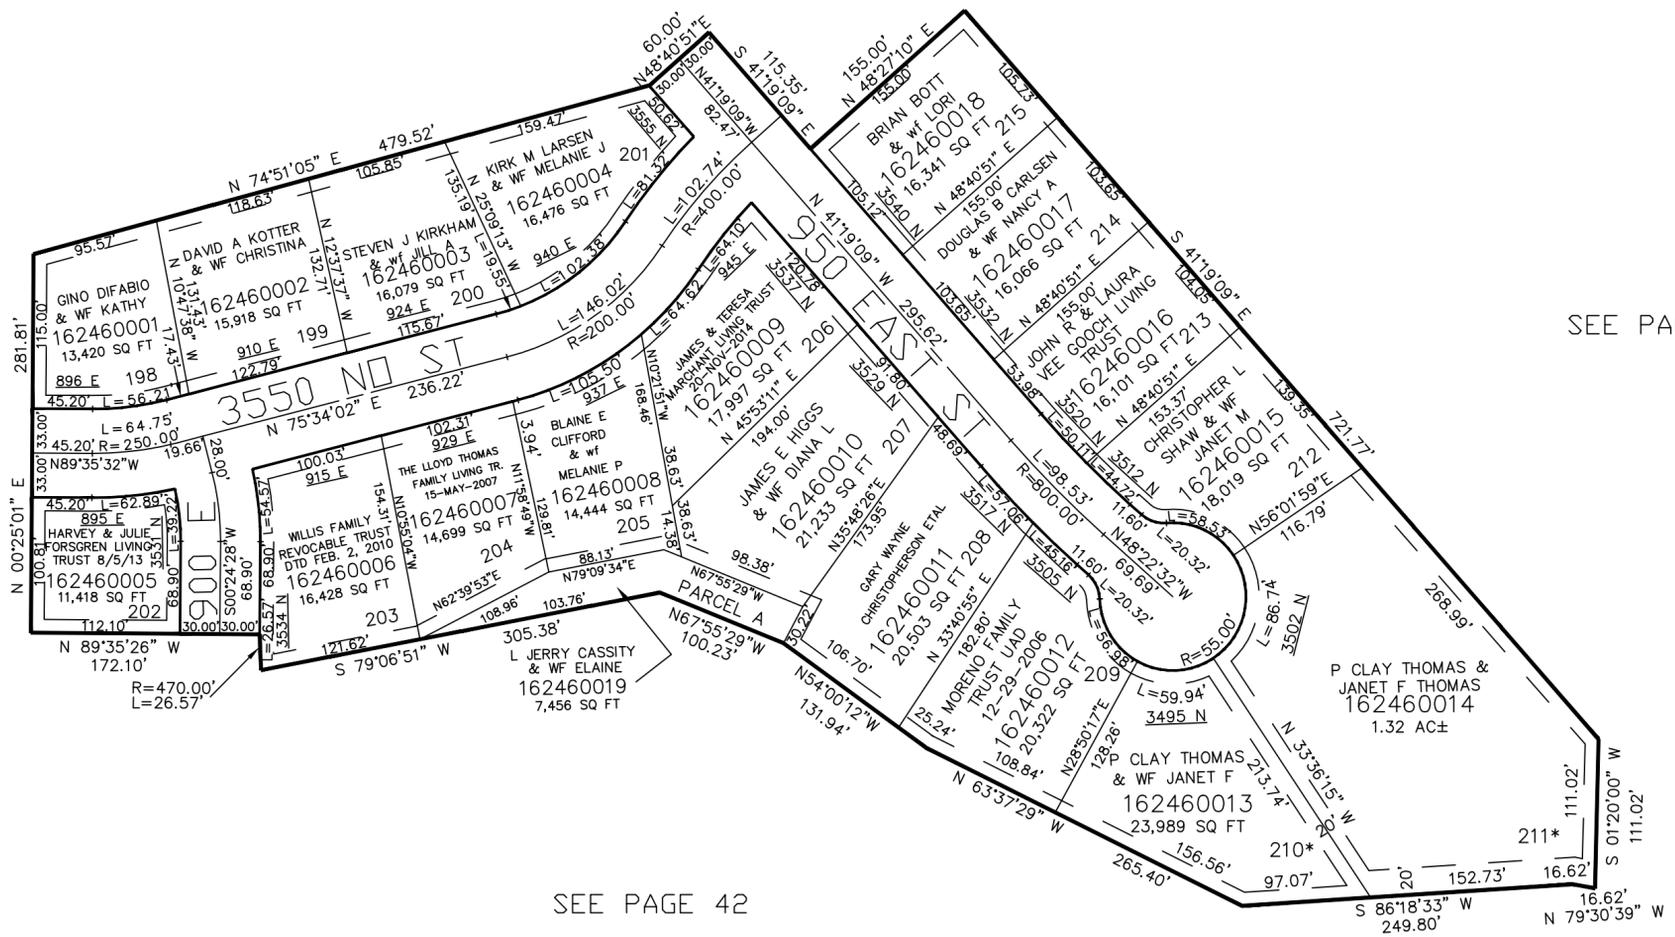

SEE PAGE 42

SEE PAGE 42

SEE PAGE 42

*FOR 20' EXISTING DRAINAGE OPEN CHANNEL
SEE DEDICATION PLAT

10' UTILITY & DRAINAGE EASEMENTS EACH
SIDE OF PROPERTY LINES AS INDICATED
BY DASHED LINES EXCEPT AS OTHERWISE
SHOWN.

FOR COMPLETE ENG DATA SEE
ORIGINAL DEDICATION PLAT IN
BOOK 59, PAGE 67 OF RECORDS.