

PART OF THE NW.1/4, OF SECTION 20, T.7N., R.1W., S.L.B. & M.

CAMAS LILLY SUBDIVISION

IN PLEASANT VIEW CITY

TAXING UNIT: 11

SCALE 1" = 40'

SEE PAGE 166


SEE PAGE 192

SEE PAGE 247

SEE PAGE 37-4

SEE PAGE 37-4

125 WEST STREET

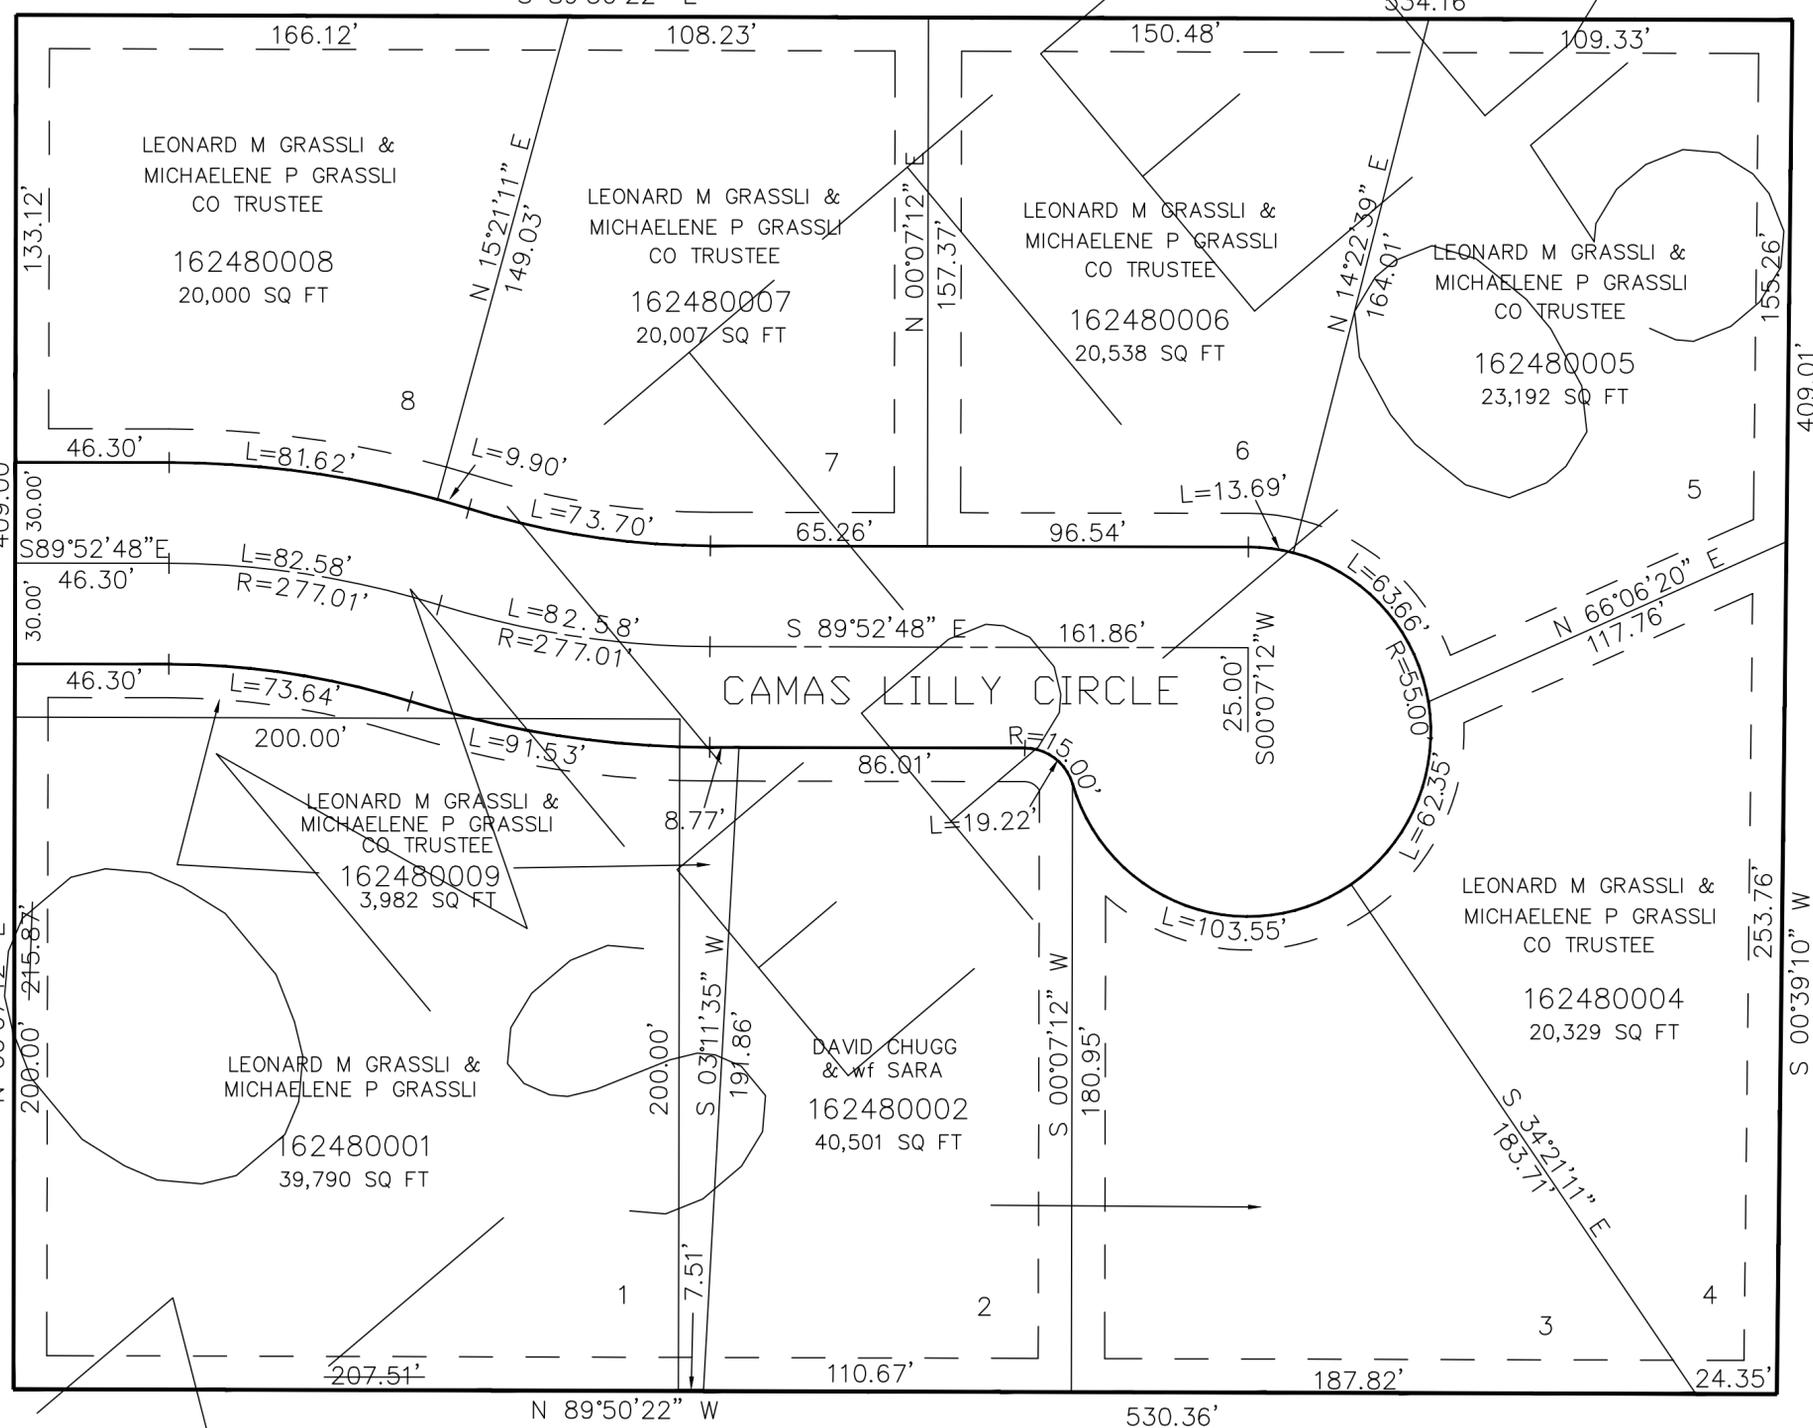

SEE PAGE 177

FOR COMPLETE ENG DATA SEE ORIGINAL DEDICATION PLAT IN BOOK 60, PAGE 64 OF RECORDS.

10' UTILITY & DRAINAGE EASEMENTS EACH SIDE OF PROPERTY LINES AS INDICATED BY DASHED LINES EXCEPT AS OTHERWISE SHOWN.