

PART OF THE S.1/2, OF SECTION 27, T.7N., R.1W., S.L.B. & M.  
**HALLTREE SUBDIVISION PHASE-12**


IN NORTH OGDEN CITY

TAXING UNIT: 10

SCALE 1" = 50'

SEE PAGE 49-2

SEE PAGE 49-3

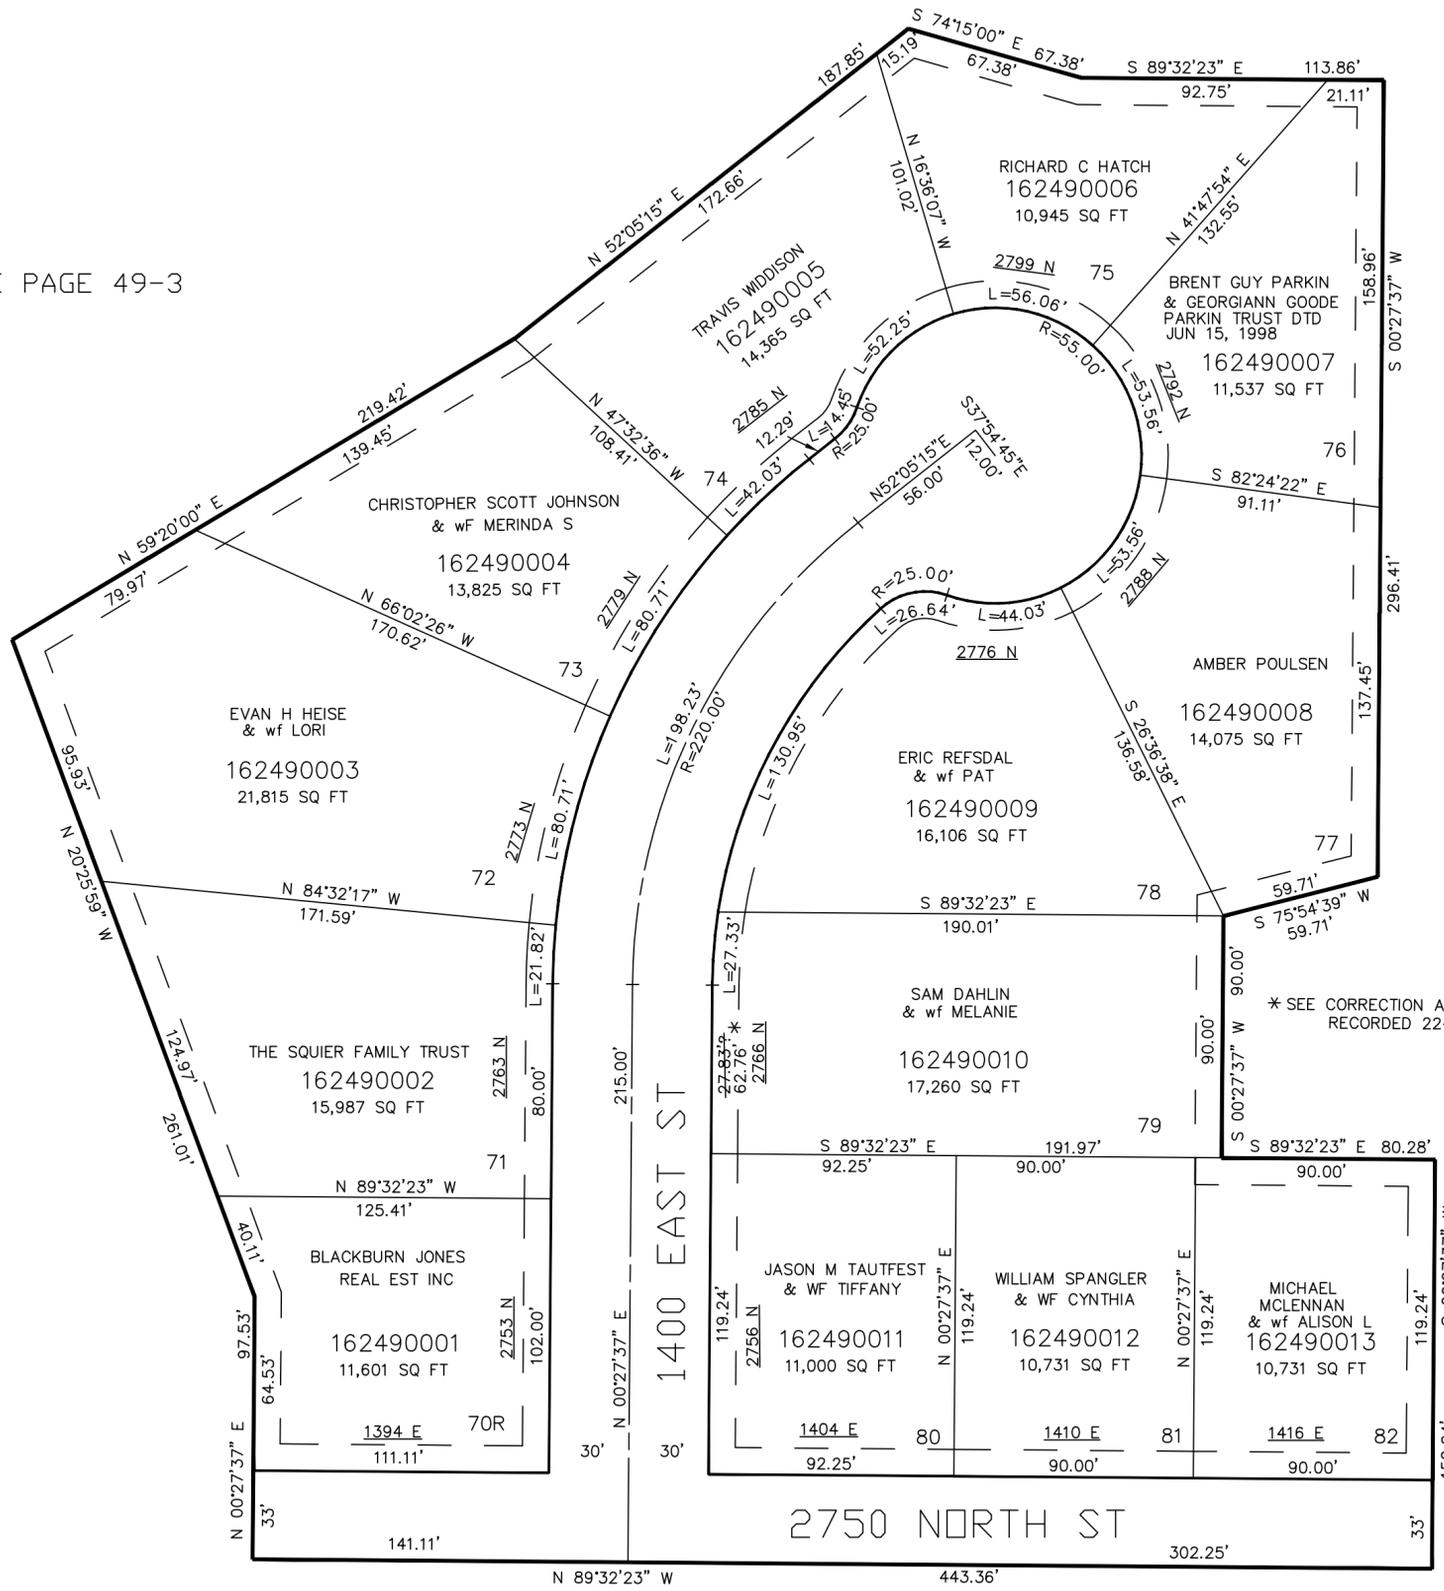

SEE PAGE 49-2

\* SEE CORRECTION AFFIDAVIT E#2075651  
RECORDED 22-DEC-2004

10' UTILITY & DRAINAGE EASEMENTS EACH  
SIDE OF PROPERTY LINES AS INDICATED  
BY DASHED LINES EXCEPT AS OTHERWISE  
SHOWN.

SEE PAGE 49-2

FOR COMPLETE ENG DATA SEE  
ORIGINAL DEDICATION PLAT IN  
BOOK 60, PAGE 67 OF RECORDS.