

PART OF THE SW.1/4, OF SECTION 17, T.7N., R.1W., S.L.B. & M.

HURD – JENKINS SUBDIVISION AMENDING LOTS 76, 77, & 78 OF MAJESTIC HEIGHTS SUBDIVISION NO. 3

IN PLEASANT VIEW CITY

TAXING UNIT: 63


SCALE 1" = 30'

SEE PAGE 58

SEE PAGE 11

SEE PAGE 11

SEE PAGE 11

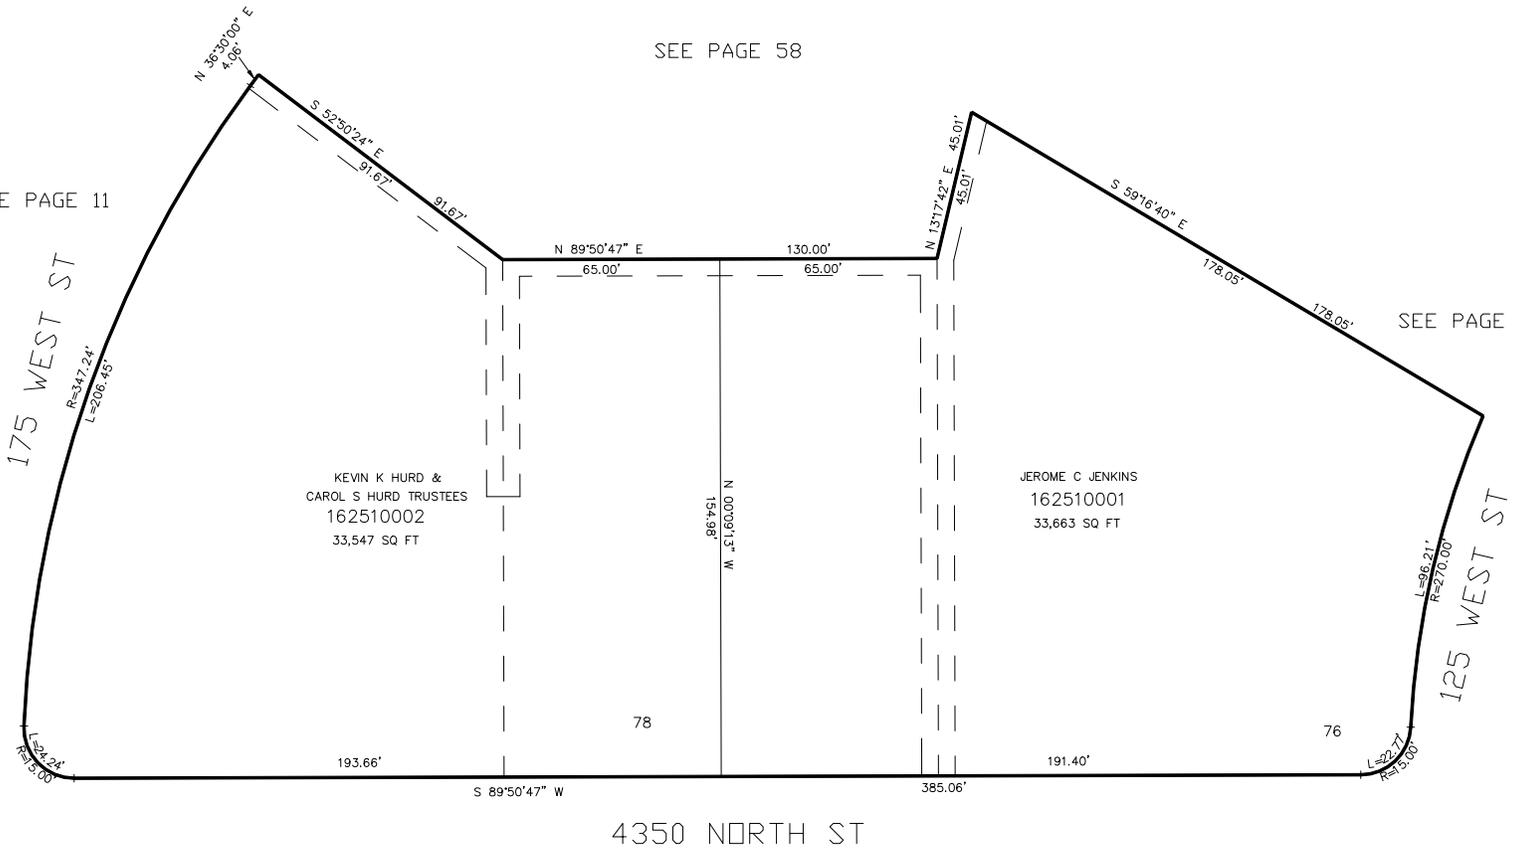

FOR COMPLETE ENG DATA SEE ORIGINAL DEDICATION PLAT IN BOOK 61, PAGE 48 OF RECORDS.

5' UTILITY & DRAINAGE EASEMENTS EACH SIDE OF PROPERTY LINES AS INDICATED BY DASHED LINES EXCEPT AS OTHERWISE SHOWN.