

PART OF THE SW.1/4, OF SECTION 17, T.7N., R.1W., S.L.B. & M.

HURD - JENKINS SUBDIVISION  
AMENDING LOTS 76, 77, & 78 OF MAJESTIC HEIGHTS SUBDIVISION NO. 3

IN PLEASANT VIEW CITY


TAXING UNIT: 63

SCALE 1" = 30'

SEE PAGE 58

SEE PAGE 11

SEE PAGE 11

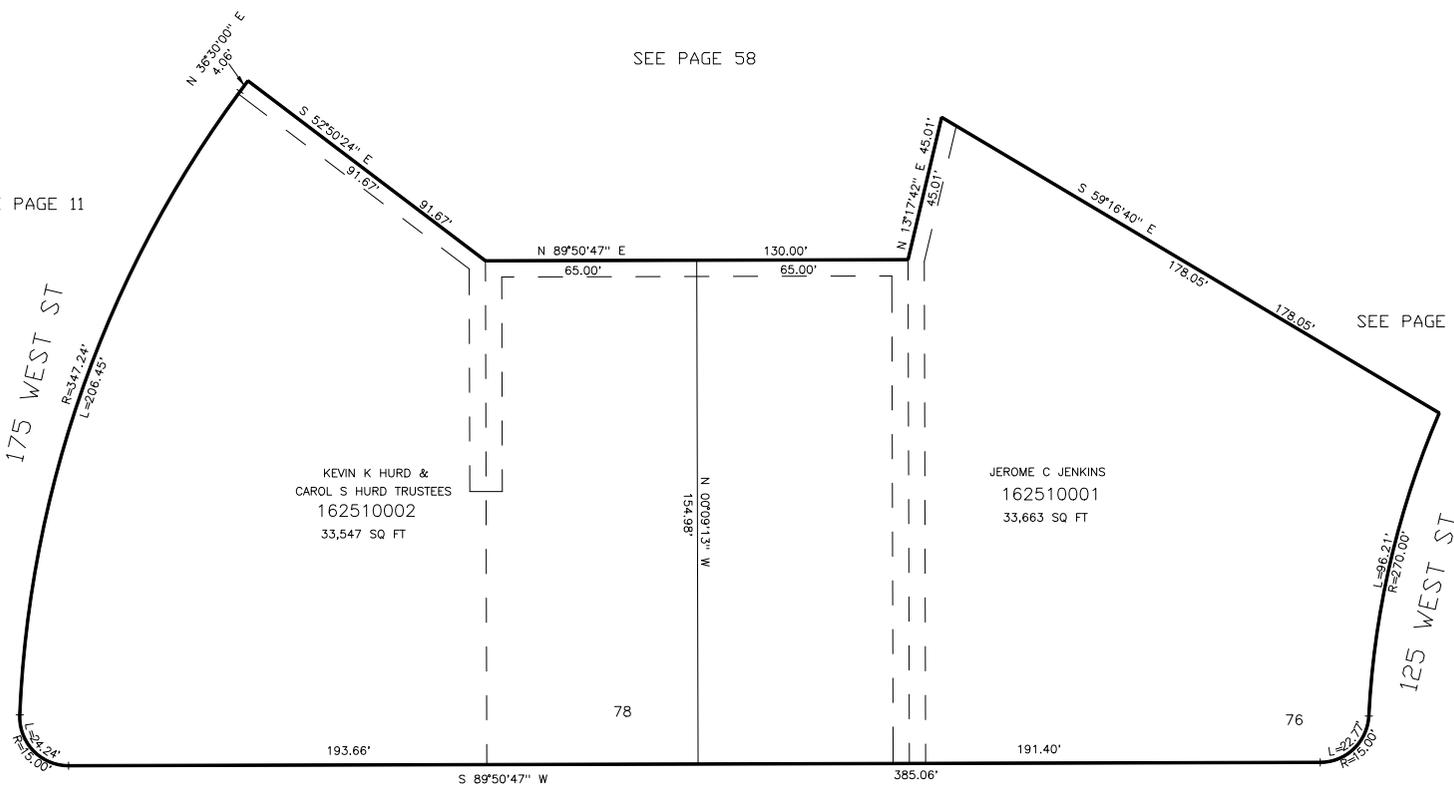

4350 NORTH ST

SEE PAGE 11

5' UTILITY & DRAINAGE EASEMENTS EACH SIDE OF PROPERTY LINES AS INDICATED BY DASHED LINES EXCEPT AS OTHERWISE SHOWN.

FOR COMPLETE ENG DATA SEE ORIGINAL DEDICATION PLAT IN BOOK 61, PAGE 48 OF RECORDS.