

PART OF THE SW.1/4, OF SECTION 17, T.7N., R.1W., S.L.B. & M.

HURD – JENKINS SUBDIVISION  
AMENDING LOTS 76, 77, & 78 OF MAJESTIC HEIGHTS SUBDIVISION NO. 3


IN PLEASANT VIEW CITY

TAXING UNIT: 63

SCALE 1" = 30'

SEE PAGE 58

SEE PAGE 11

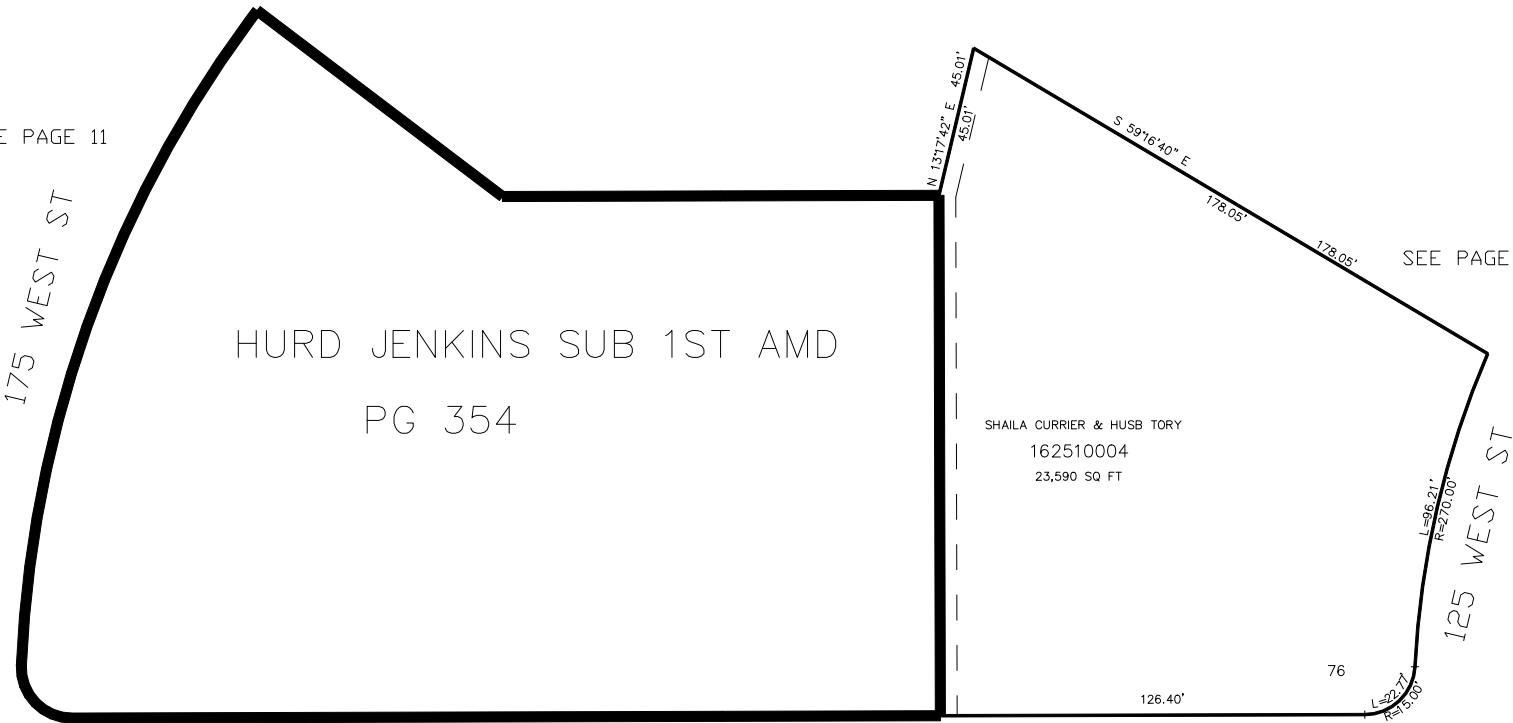

SEE PAGE 11

4350 NORTH ST

SEE PAGE 11

5' UTILITY & DRAINAGE EASEMENTS EACH  
SIDE OF PROPERTY LINES AS INDICATED  
BY DASHED LINES EXCEPT AS OTHERWISE  
SHOWN.

FOR COMPLETE ENG DATA SEE  
ORIGINAL DEDICATION PLAT IN  
BOOK 61, PAGE 48 OF RECORDS.