

PART OF THE NW.1/4, OF SECTION 20, T.7N., R.1W., S.L.B. & M.  
CAMAS LILLY SUBDIVISION SECOND AMENDMENT

IN PLEASANT VIEW CITY

TAXING UNIT: 11

SCALE 1" = 40'

SEE PAGE 166


SEE PAGE 192

SEE PAGE 247

SEE PAGE 37-4

125 WEST STREET

SEE PAGE 37-4

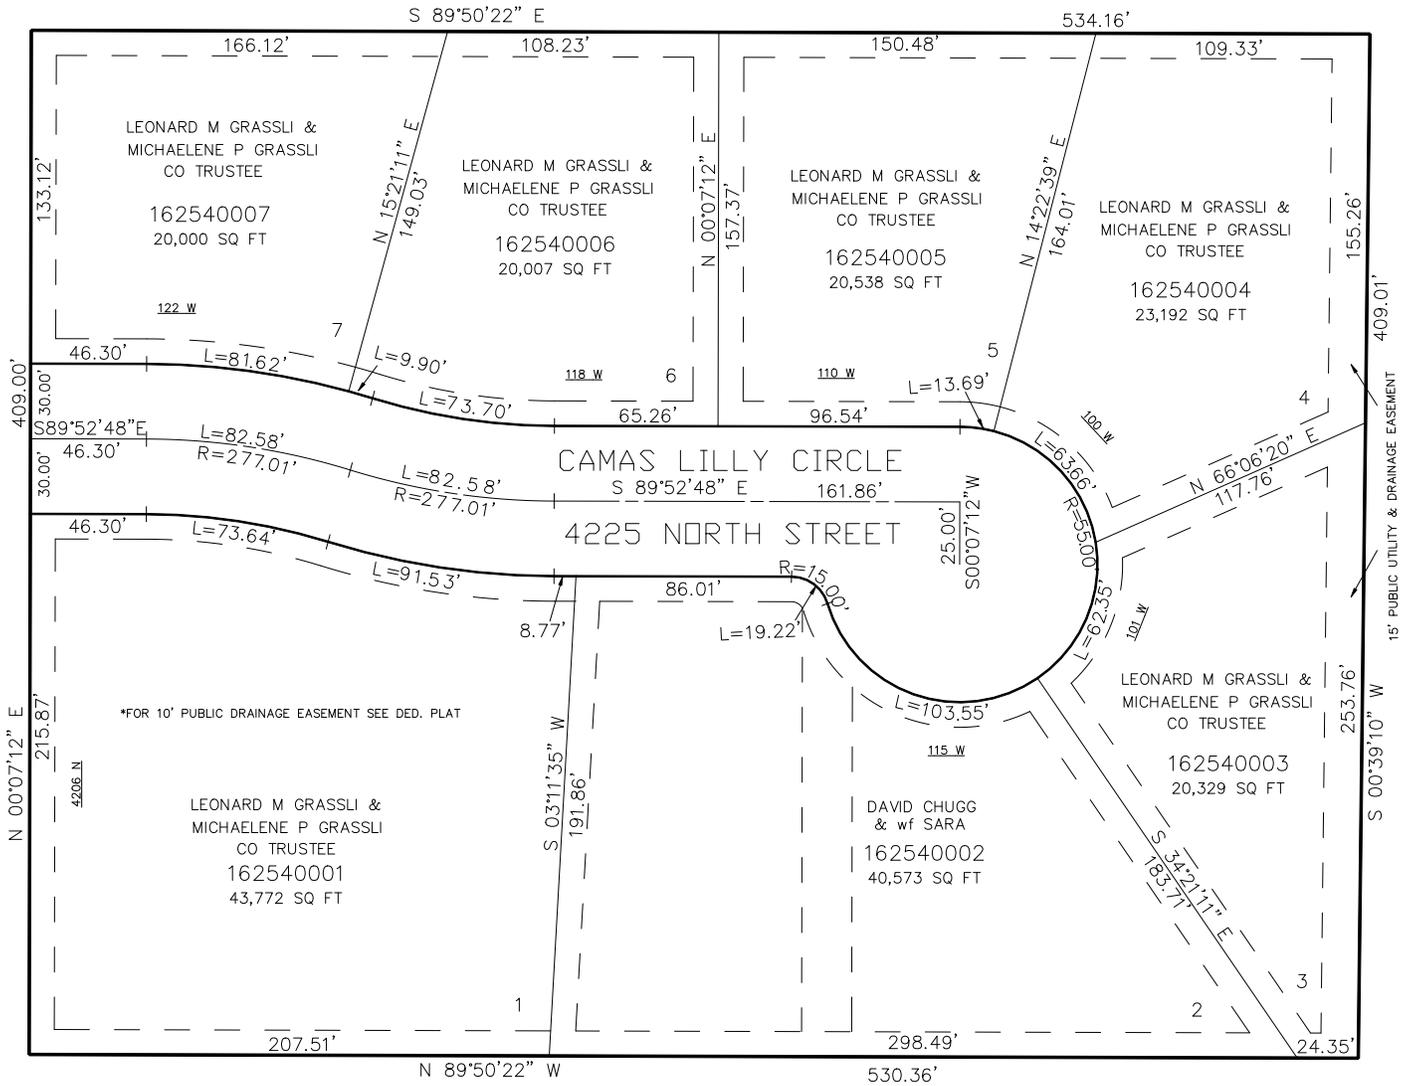

SEE PAGE 177

10' UTILITY & DRAINAGE EASEMENTS EACH SIDE OF PROPERTY LINES AS INDICATED BY DASHED LINES EXCEPT AS OTHERWISE SHOWN.

FOR COMPLETE ENG DATA SEE ORIGINAL DEDICATION PLAT IN BOOK 62, PAGE 38 OF RECORDS.