

PART OF THE NW.1/4, OF SECTION 20, T.7N., R.1W., S.L.B. & M.
CAMAS LILLY SUBDIVISION SECOND AMENDMENT

IN PLEASANT VIEW CITY
SCALE 1" = 40'

TAXING UNIT: 11


SEE PAGE 166

SEE PAGE 192

SEE PAGE 247

SEE PAGE 37-4

125 WEST STREET

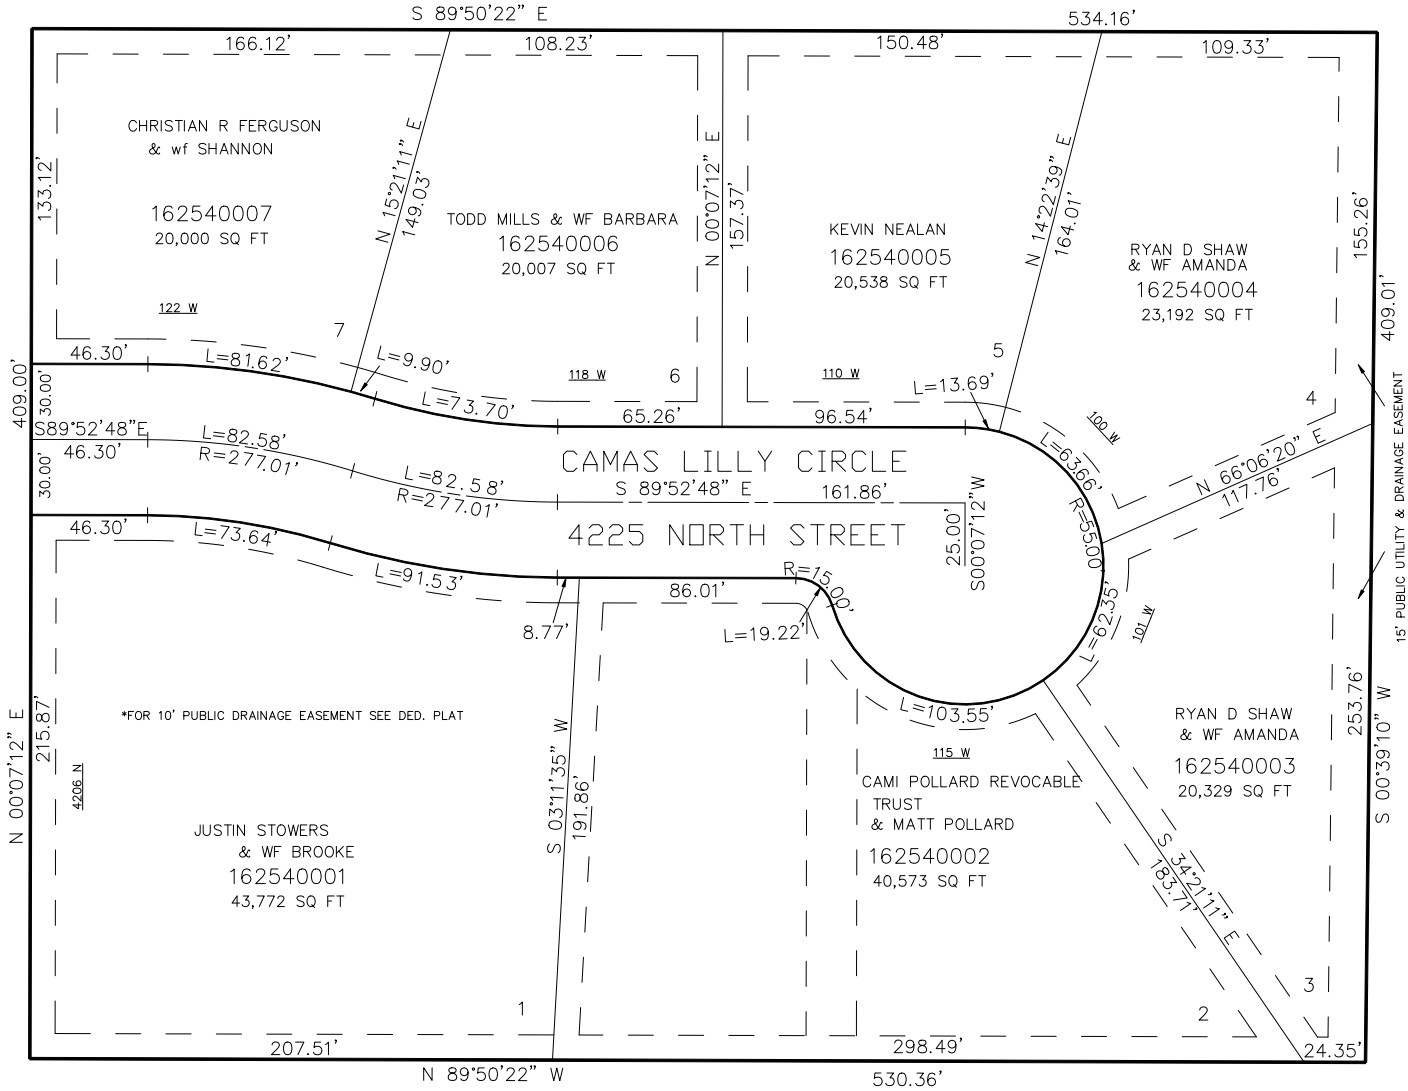

SEE PAGE 37-4

SEE PAGE 177

10' UTILITY & DRAINAGE EASEMENTS EACH
SIDE OF PROPERTY LINES AS INDICATED
BY DASHED LINES EXCEPT AS OTHERWISE
SHOWN.

FOR COMPLETE ENG DATA SEE
ORIGINAL DEDICATION PLAT IN
BOOK 62, PAGE 38 OF RECORDS.