

PART OF THE NW.1/4, OF SECTION 19, T.7N., R.1W., S.L.B. & M.  
**DEER CREST SUBDIVISION PHASE 1**

IN PLEASANT VIEW CITY


TAXING UNIT: 11

SCALE 1" = 80'

SEE PAGE 32

DEER CREST SUB PH 1  
 1ST AMENDMENT  
 SEE PAGE 314

SEE PAGE 32

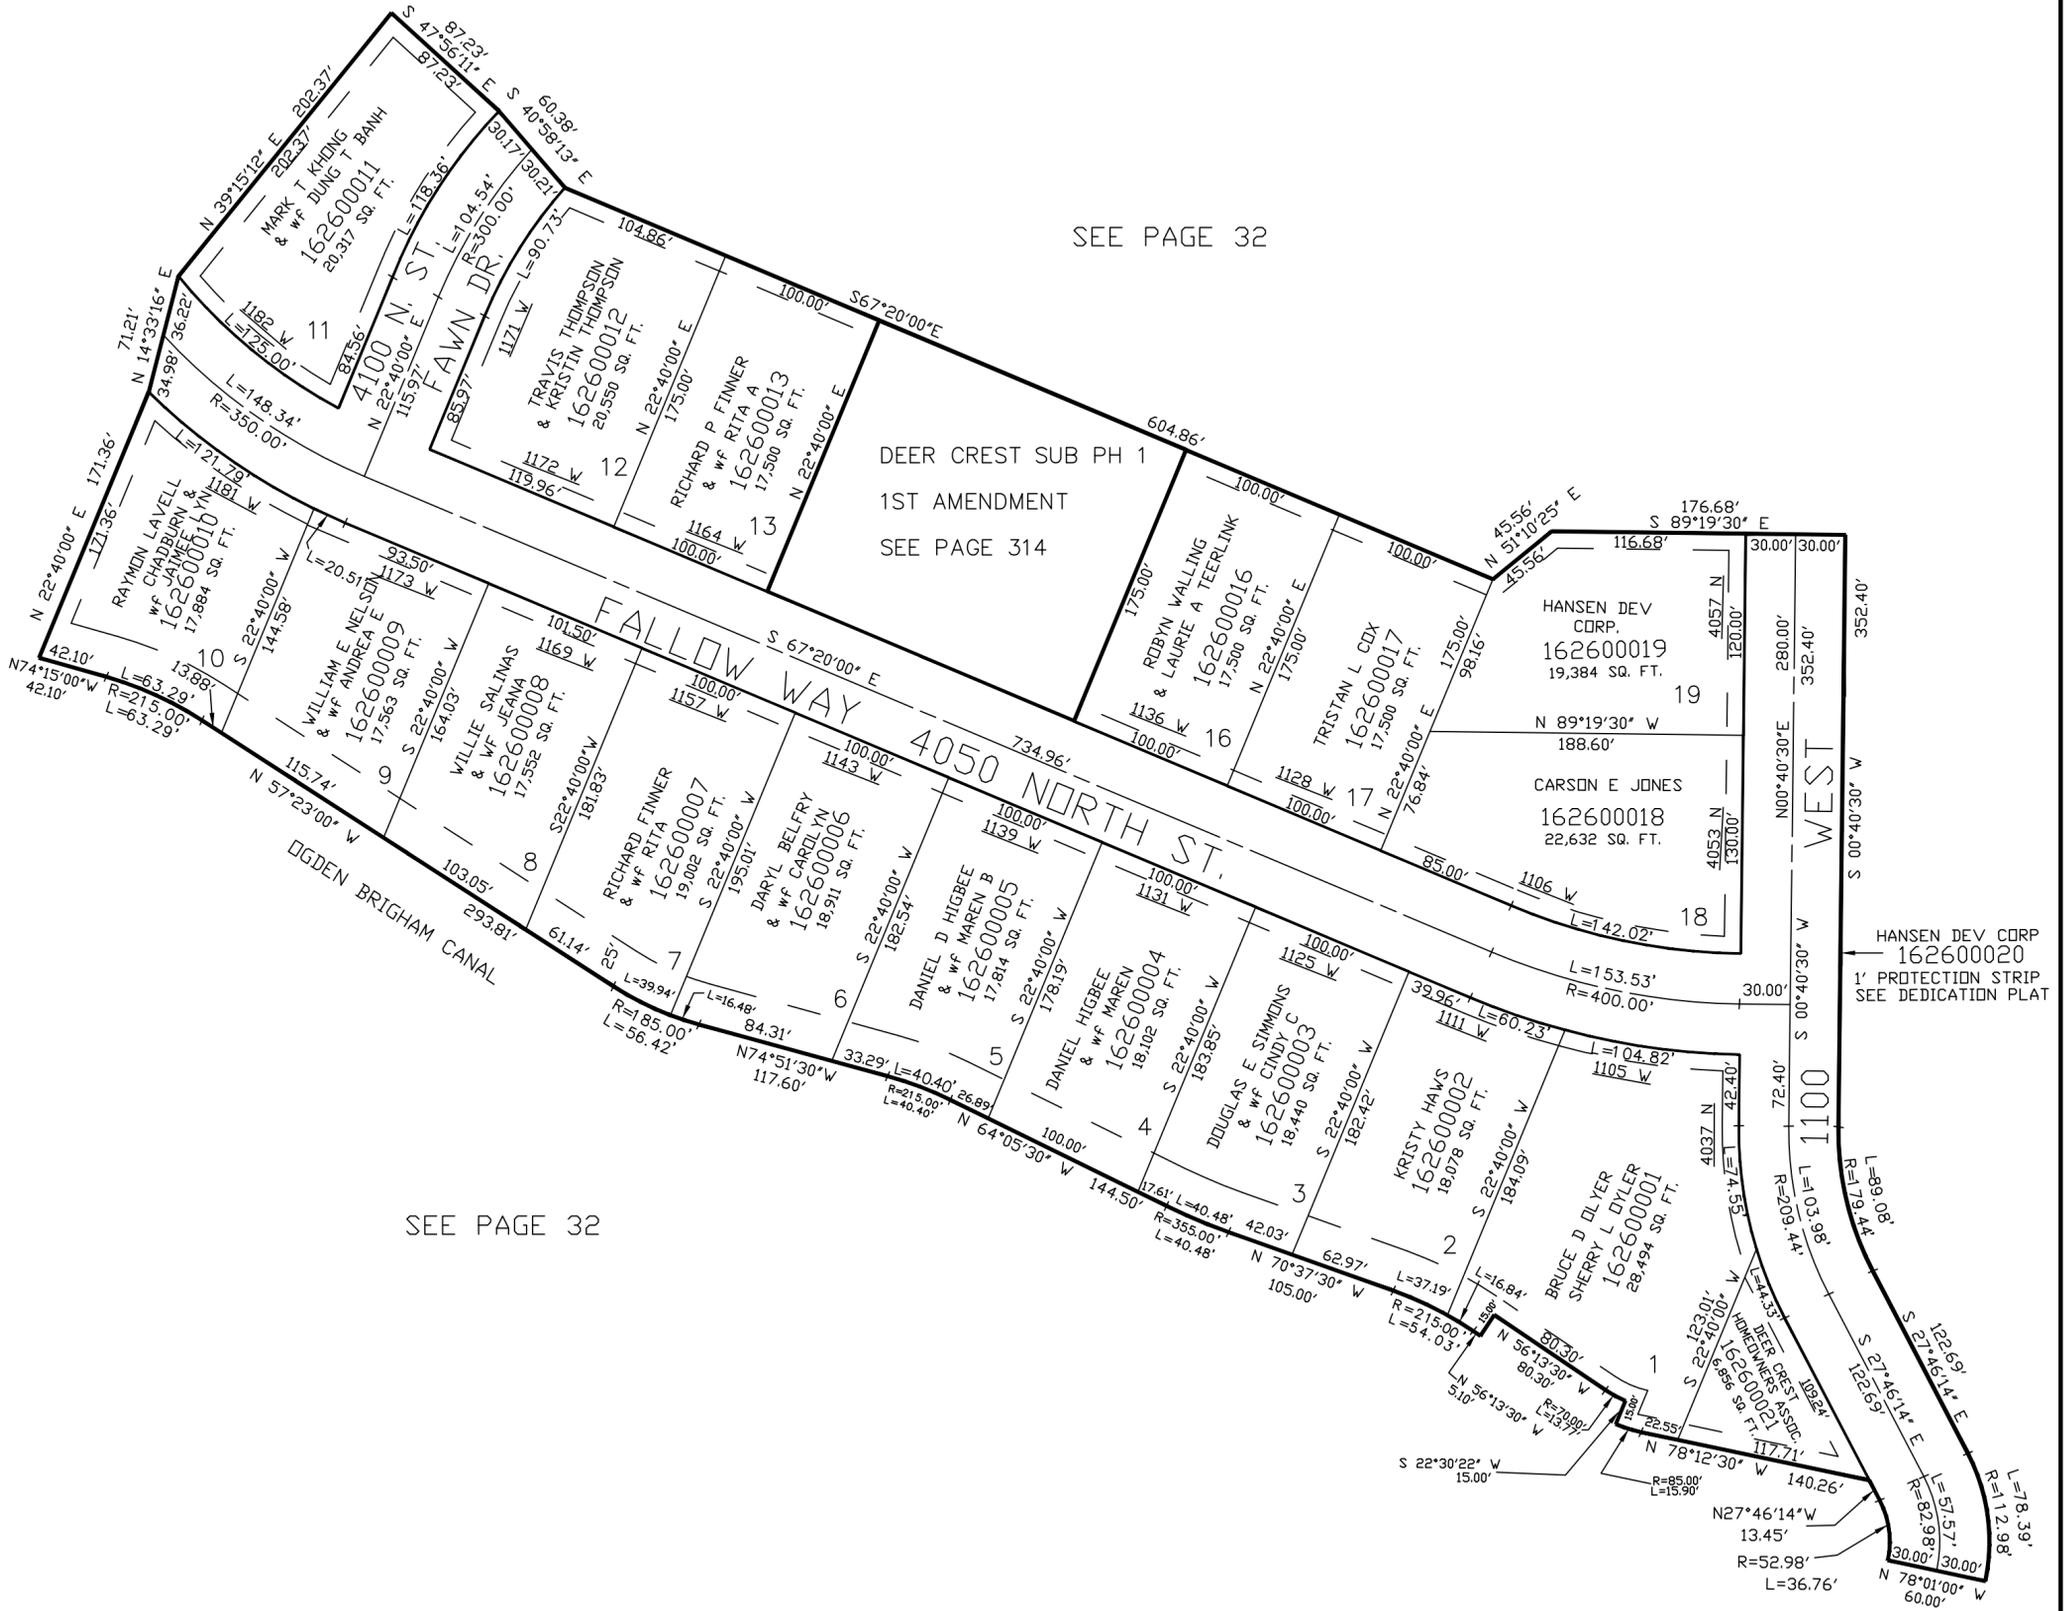

10' UTILITY & DRAINAGE EASEMENTS EACH SIDE OF PROPERTY LINES AS INDICATED BY DASHED LINES EXCEPT AS OTHERWISE SHOWN.

FOR COMPLETE ENG DATA SEE ORIGINAL DEDICATION PLAT IN BOOK 65, PAGE 1 OF RECORDS.