

PART OF THE NW.1/4, OF SECTION 19, T.7N., R.1W., S.L.B. & M.  
DEER CREST SUBDIVISION PHASE 1

IN PLEASANT VIEW CITY

TAXING UNIT: 11


SCALE 1" = 80'

SEE PAGE 32

DEER CREST SUB PH 1  
2ND AMENDMENT  
SEE PAGE 325

SEE PAGE 32

HANSEN DEV CORP  
162600020  
1' PROTECTION STRIP  
SEE DEDICATION PLAT

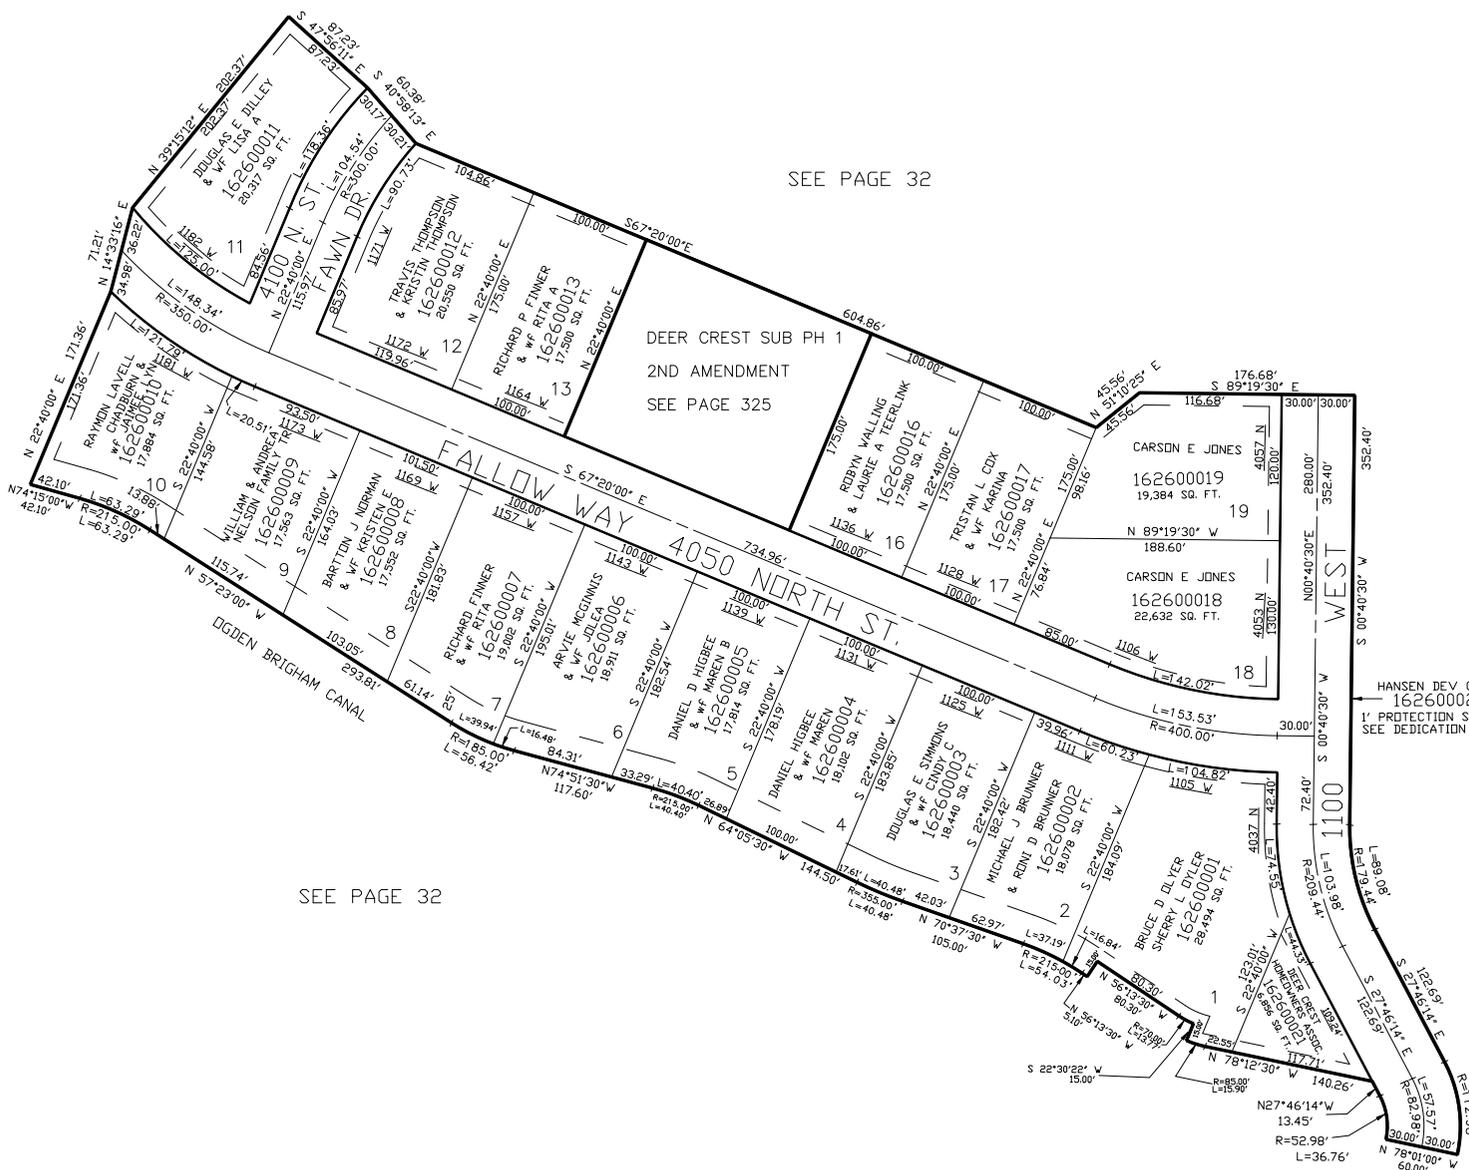

10' UTILITY & DRAINAGE EASEMENTS EACH SIDE OF PROPERTY LINES AS INDICATED BY DASHED LINES EXCEPT AS OTHERWISE SHOWN.

FOR COMPLETE ENG DATA SEE ORIGINAL DEDICATION PLAT IN BOOK 65, PAGE 1 OF RECORDS.