

PART OF THE NW.1/4, OF SECTION 19, T.7N., R.1W., S.L.B. & M. & PART OF THE NE.1/4, OF SECTION 24, T.7N., R.2W., S.L.B. & M.
DEER CREST SUBDIVISION - PHASE 2


TAXING UNIT: 11

IN PLEASANT VIEW CITY

SCALE 1" = 100'

S 89°52'36" E 212.08'

SEE PAGE 32

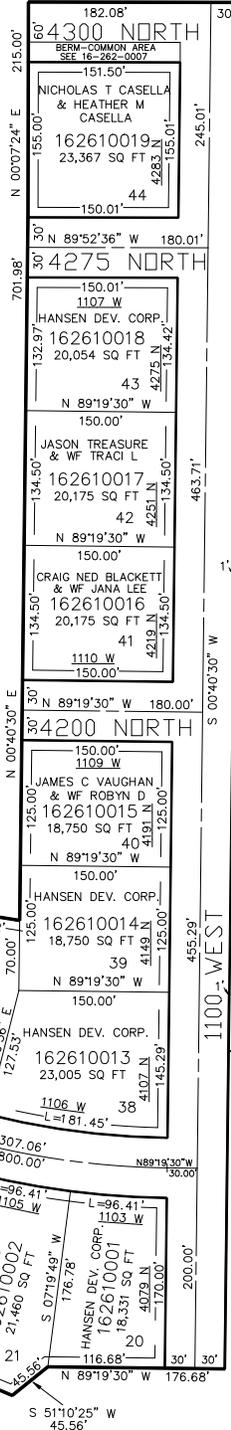

HANSEN DEV. CORP.
(162610021)
1' PROTECTION STRIP
944 SQ FT
ALSO SEE BELOW FOR THE REST OF THE STRIP


SEE PAGE 32

SEE 0021
1' PROTECTION STRIP

SEE PAGE 32

FOR COMPLETE ENG DATA SEE ORIGINAL DEDICATION PLAT IN BOOK 65, PAGE 2 OF RECORDS.

SEE PAGE 262

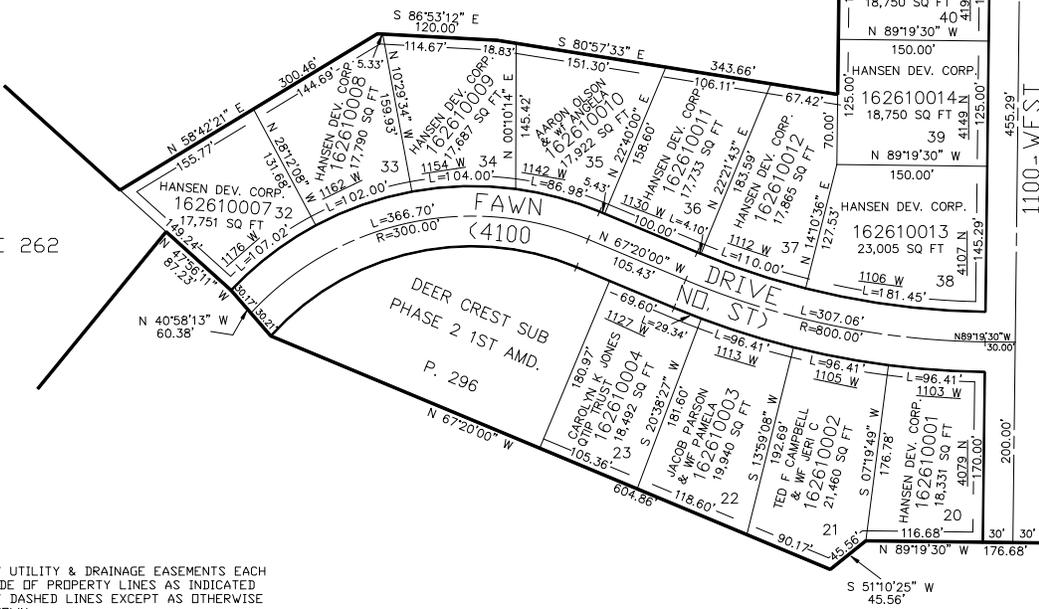

10' UTILITY & DRAINAGE EASEMENTS EACH SIDE OF PROPERTY LINES AS INDICATED BY DASHED LINES EXCEPT AS OTHERWISE SHOWN.