

PART OF THE NW.1/4, OF SECTION 19, T.7N., R.1W., S.L.B. & M. & PART OF THE NE.1/4, OF SECTION 24, T.7N., R.2W., S.L.B. & M. DEER CREST SUBDIVISION - PHASE 2

TAXING UNIT: 11


IN PLEASANT VIEW CITY  
SCALE 1" = 100'

SEE PAGE 32

SEE PAGE 32

SEE PAGE 262

SEE PAGE 32

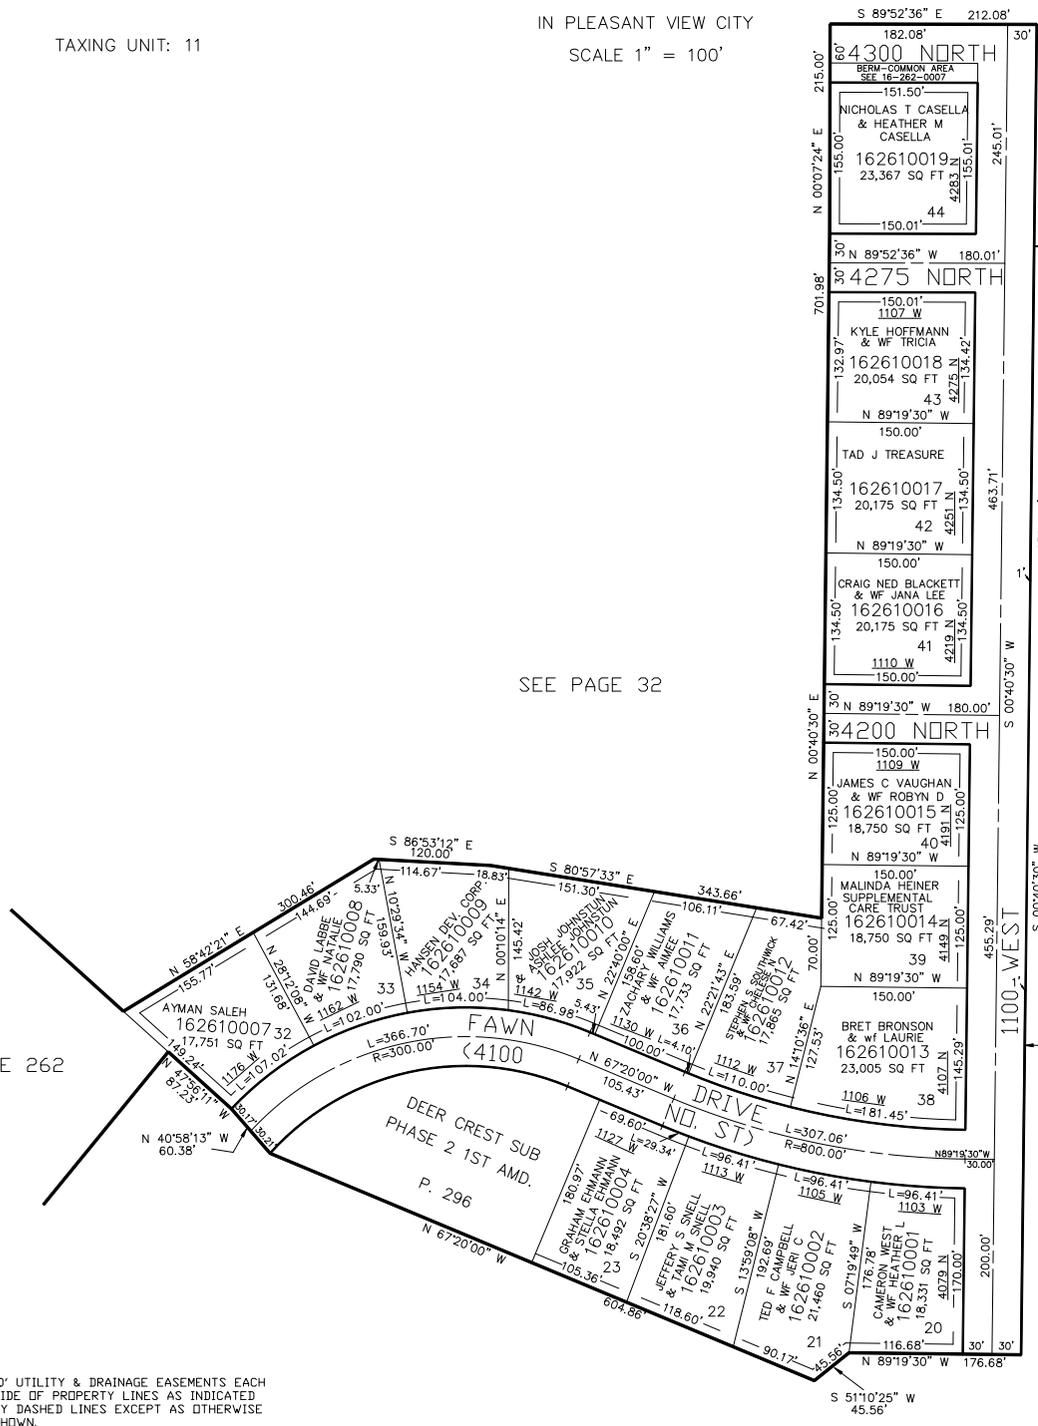

HANSEN DEV. CORP.  
(162610021)  
944 SQ FT  
1' PROTECTION STRIP  
ALSO SEE BELOW FOR THE REST OF THE STRIP

SEE 0021  
1' PROTECTION STRIP

FOR COMPLETE ENG DATA SEE ORIGINAL DEDICATION PLAT IN BOOK 65, PAGE 2 OF RECORDS.