


PART OF THE NW.1/4, OF SECTION 19, T.7N., R.1W., S.L.B. & M.  
 PART OF THE NE.1/4, OF SECTION 24, T.7N., R.2W., S.L.B. & M.  
**DEER CREST SUBDIVISION PHASE 2**

IN PLEASANT VIEW CITY

TAXING UNIT: 11

SCALE 1" = 100'

LOTS 28 TO 31

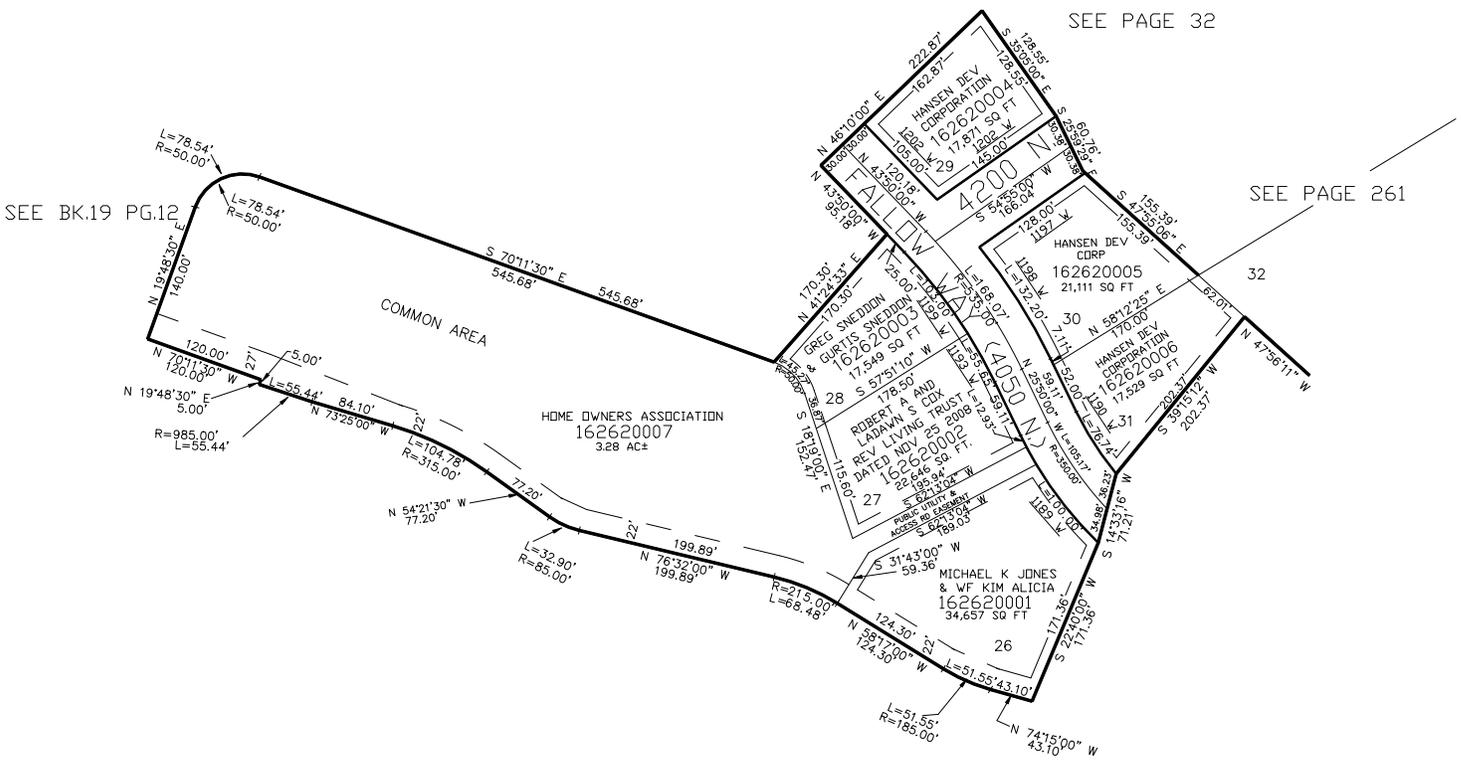

SEE PAGE 32

SEE BK.19 PG.12

SEE PAGE 261

10' UTILITY & DRAINAGE EASEMENTS EACH  
 SIDE OF PROPERTY LINES AS INDICATED  
 BY DASHED LINES EXCEPT AS OTHERWISE  
 SHOWN.

FOR COMPLETE ENG DATA SEE  
 ORIGINAL DEDICATION PLAT IN  
 BOOK 65, PAGE 2 OF RECORDS.