

PART OF THE NW.1/4, OF SECTION 19, T.7N., R.1W., S.L.B. & M.
PART OF THE NE.1/4, OF SECTION 24, T.7N., R.2W., S.L.B. & M.


DEER CREST SUBDIVISION PHASE 2

IN PLEASANT VIEW CITY

TAXING UNIT: 11

SCALE 1" = 100'

LOTS 28 TO 31

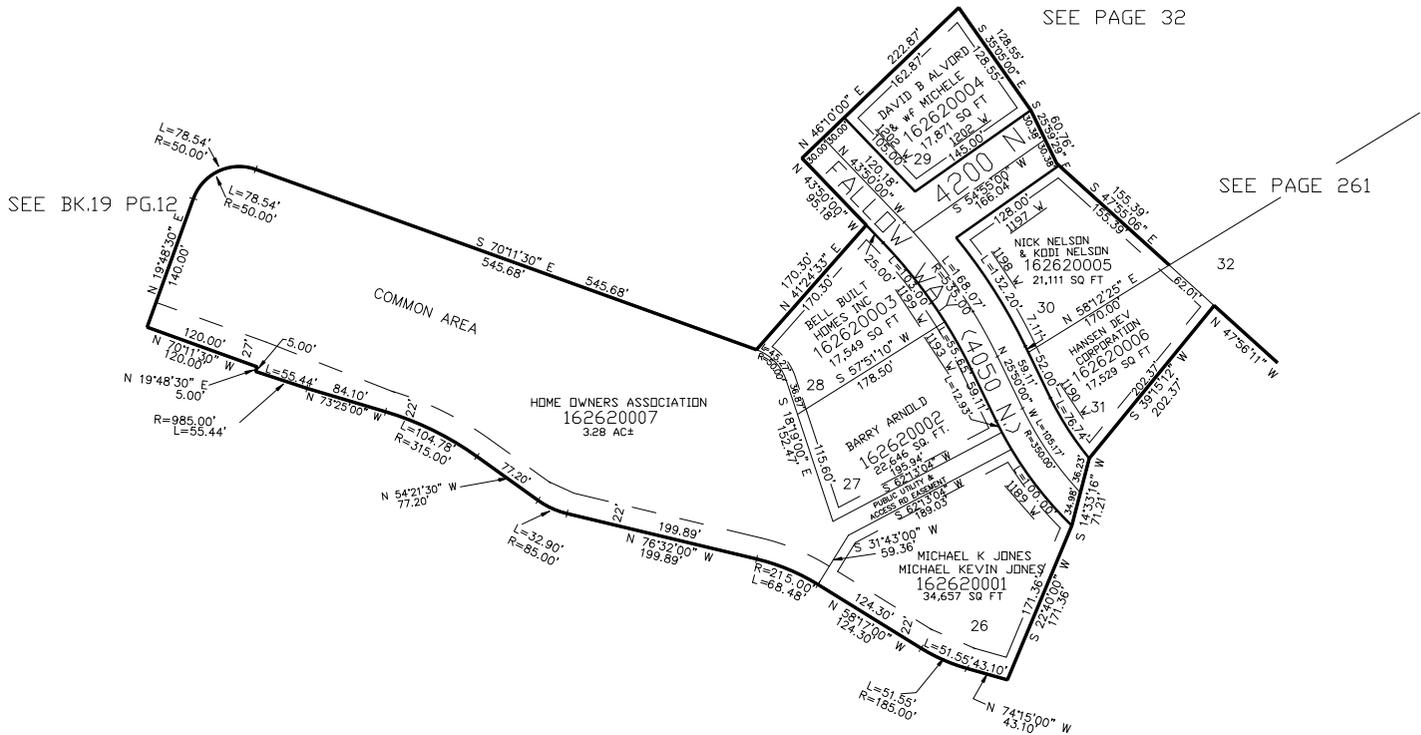

SEE PAGE 32

SEE PAGE 261

SEE BK.19 PG.12

10' UTILITY & DRAINAGE EASEMENTS EACH
SIDE OF PROPERTY LINES AS INDICATED
BY DASHED LINES EXCEPT AS OTHERWISE
SHOWN.

FOR COMPLETE ENG DATA SEE
ORIGINAL DEDICATION PLAT IN
BOOK 65, PAGE 2 OF RECORDS.