


PART OF THE NE.1/4, OF SECTION 19, T.7N., R.1W., S.L.B. & M.  
**ALDER CREEK CLUSTER SUBDIVISION PHASE 1**

IN PLEASANT VIEW CITY

TAXING UNIT: 11

SCALE 1" = 80'

SEE PAGE 13

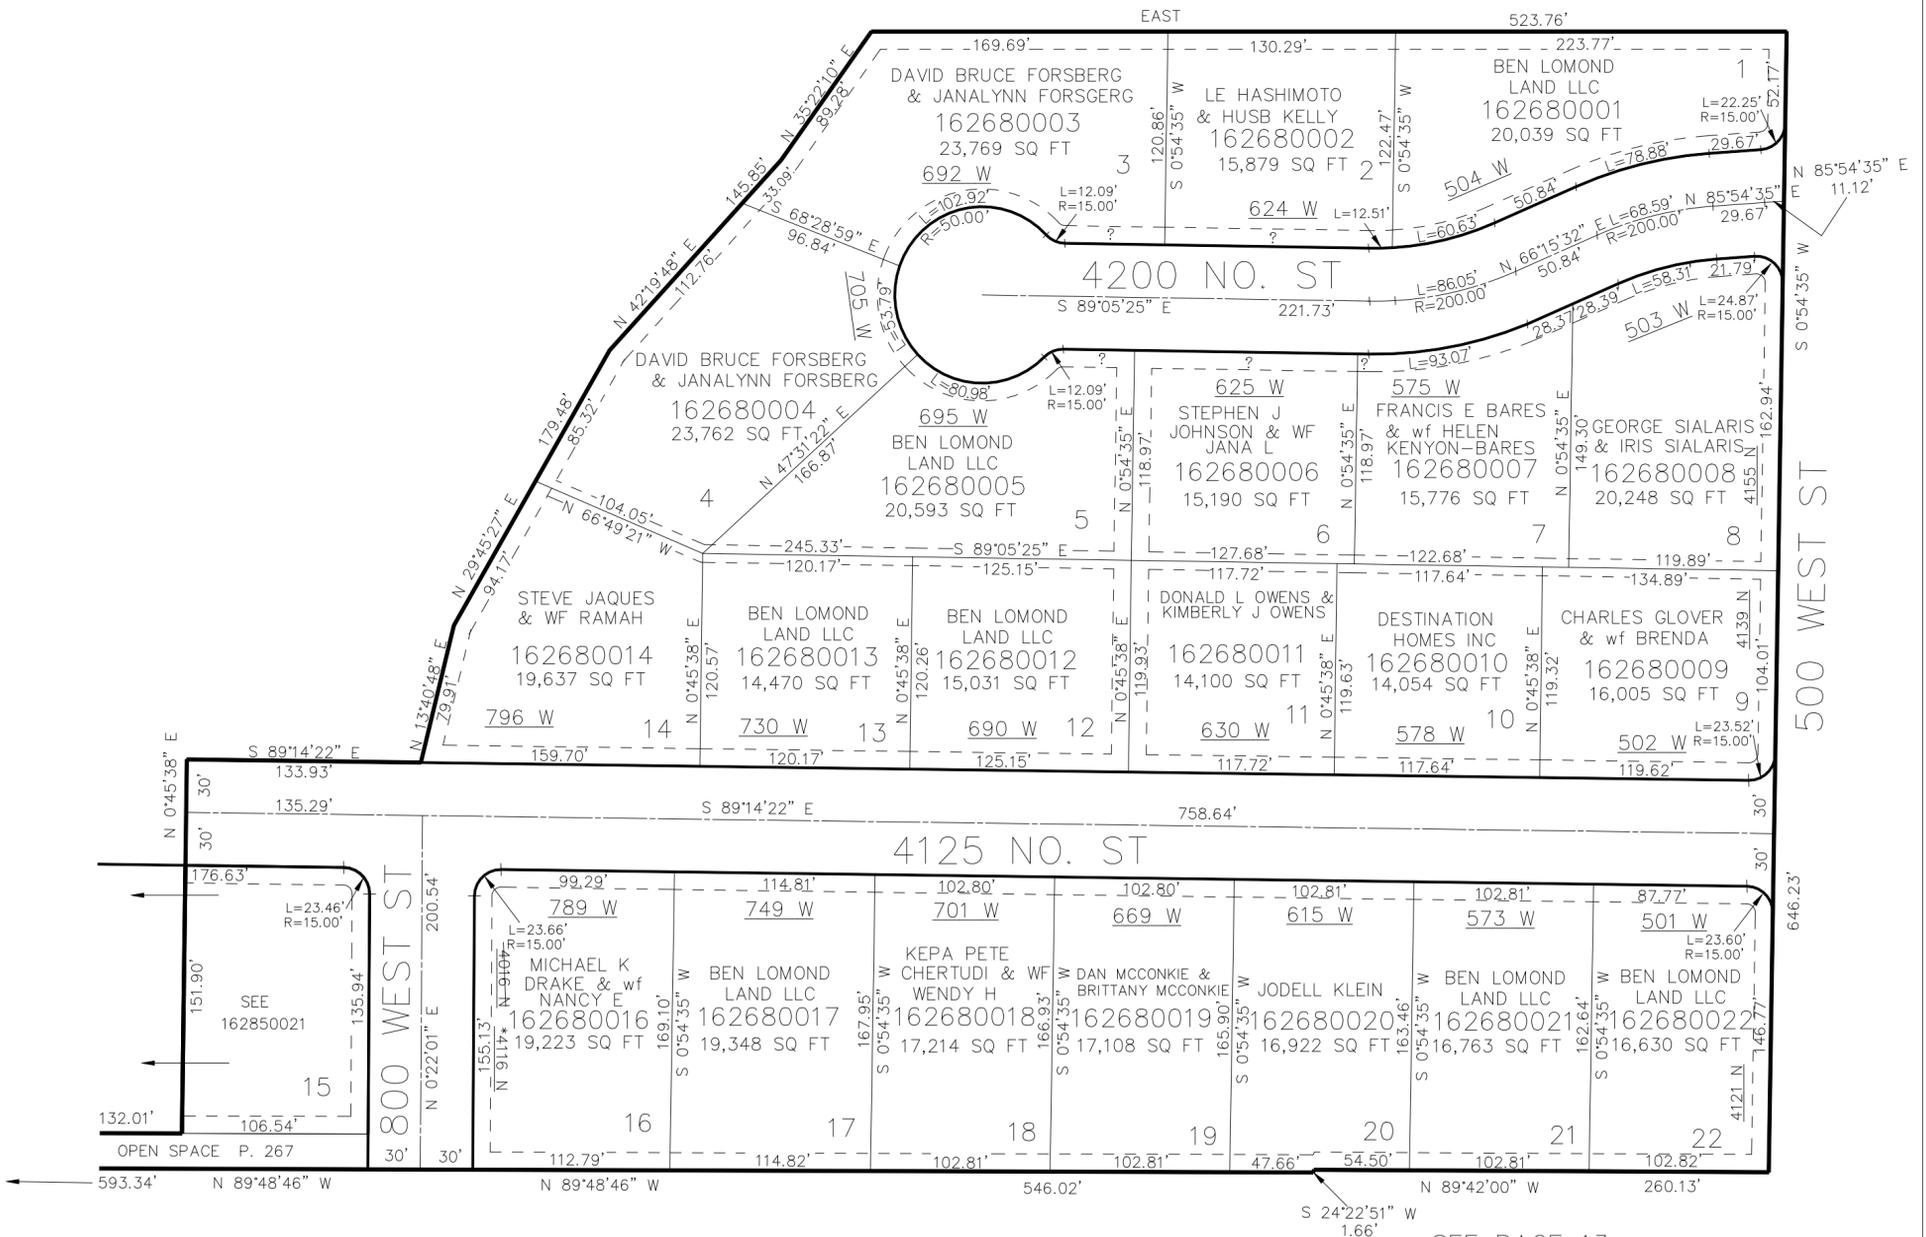

SEE PAGE 267

SEE PAGE 13

\* FOR ADDRESS CHANGE  
 SEE AFFIDAVIT E#2452085  
 30-DEC-2009

FOR COMPLETE ENG DATA SEE  
 ORIGINAL DEDICATION PLAT IN  
 BOOK 66, PAGE 38 OF RECORDS.

10' UTILITY & DRAINAGE EASEMENTS EACH  
 SIDE OF PROPERTY LINES AS INDICATED  
 BY DASHED LINES EXCEPT AS OTHERWISE  
 SHOWN.