


PART OF THE NE.1/4, OF SECTION 19, T.7N., R.1W., S.L.B. & M.
ALDER CREEK CLUSTER SUBDIVISION PHASE 1

IN PLEASANT VIEW CITY

TAXING UNIT: 11

SCALE 1" = 80'

SEE PAGE 13
EAST

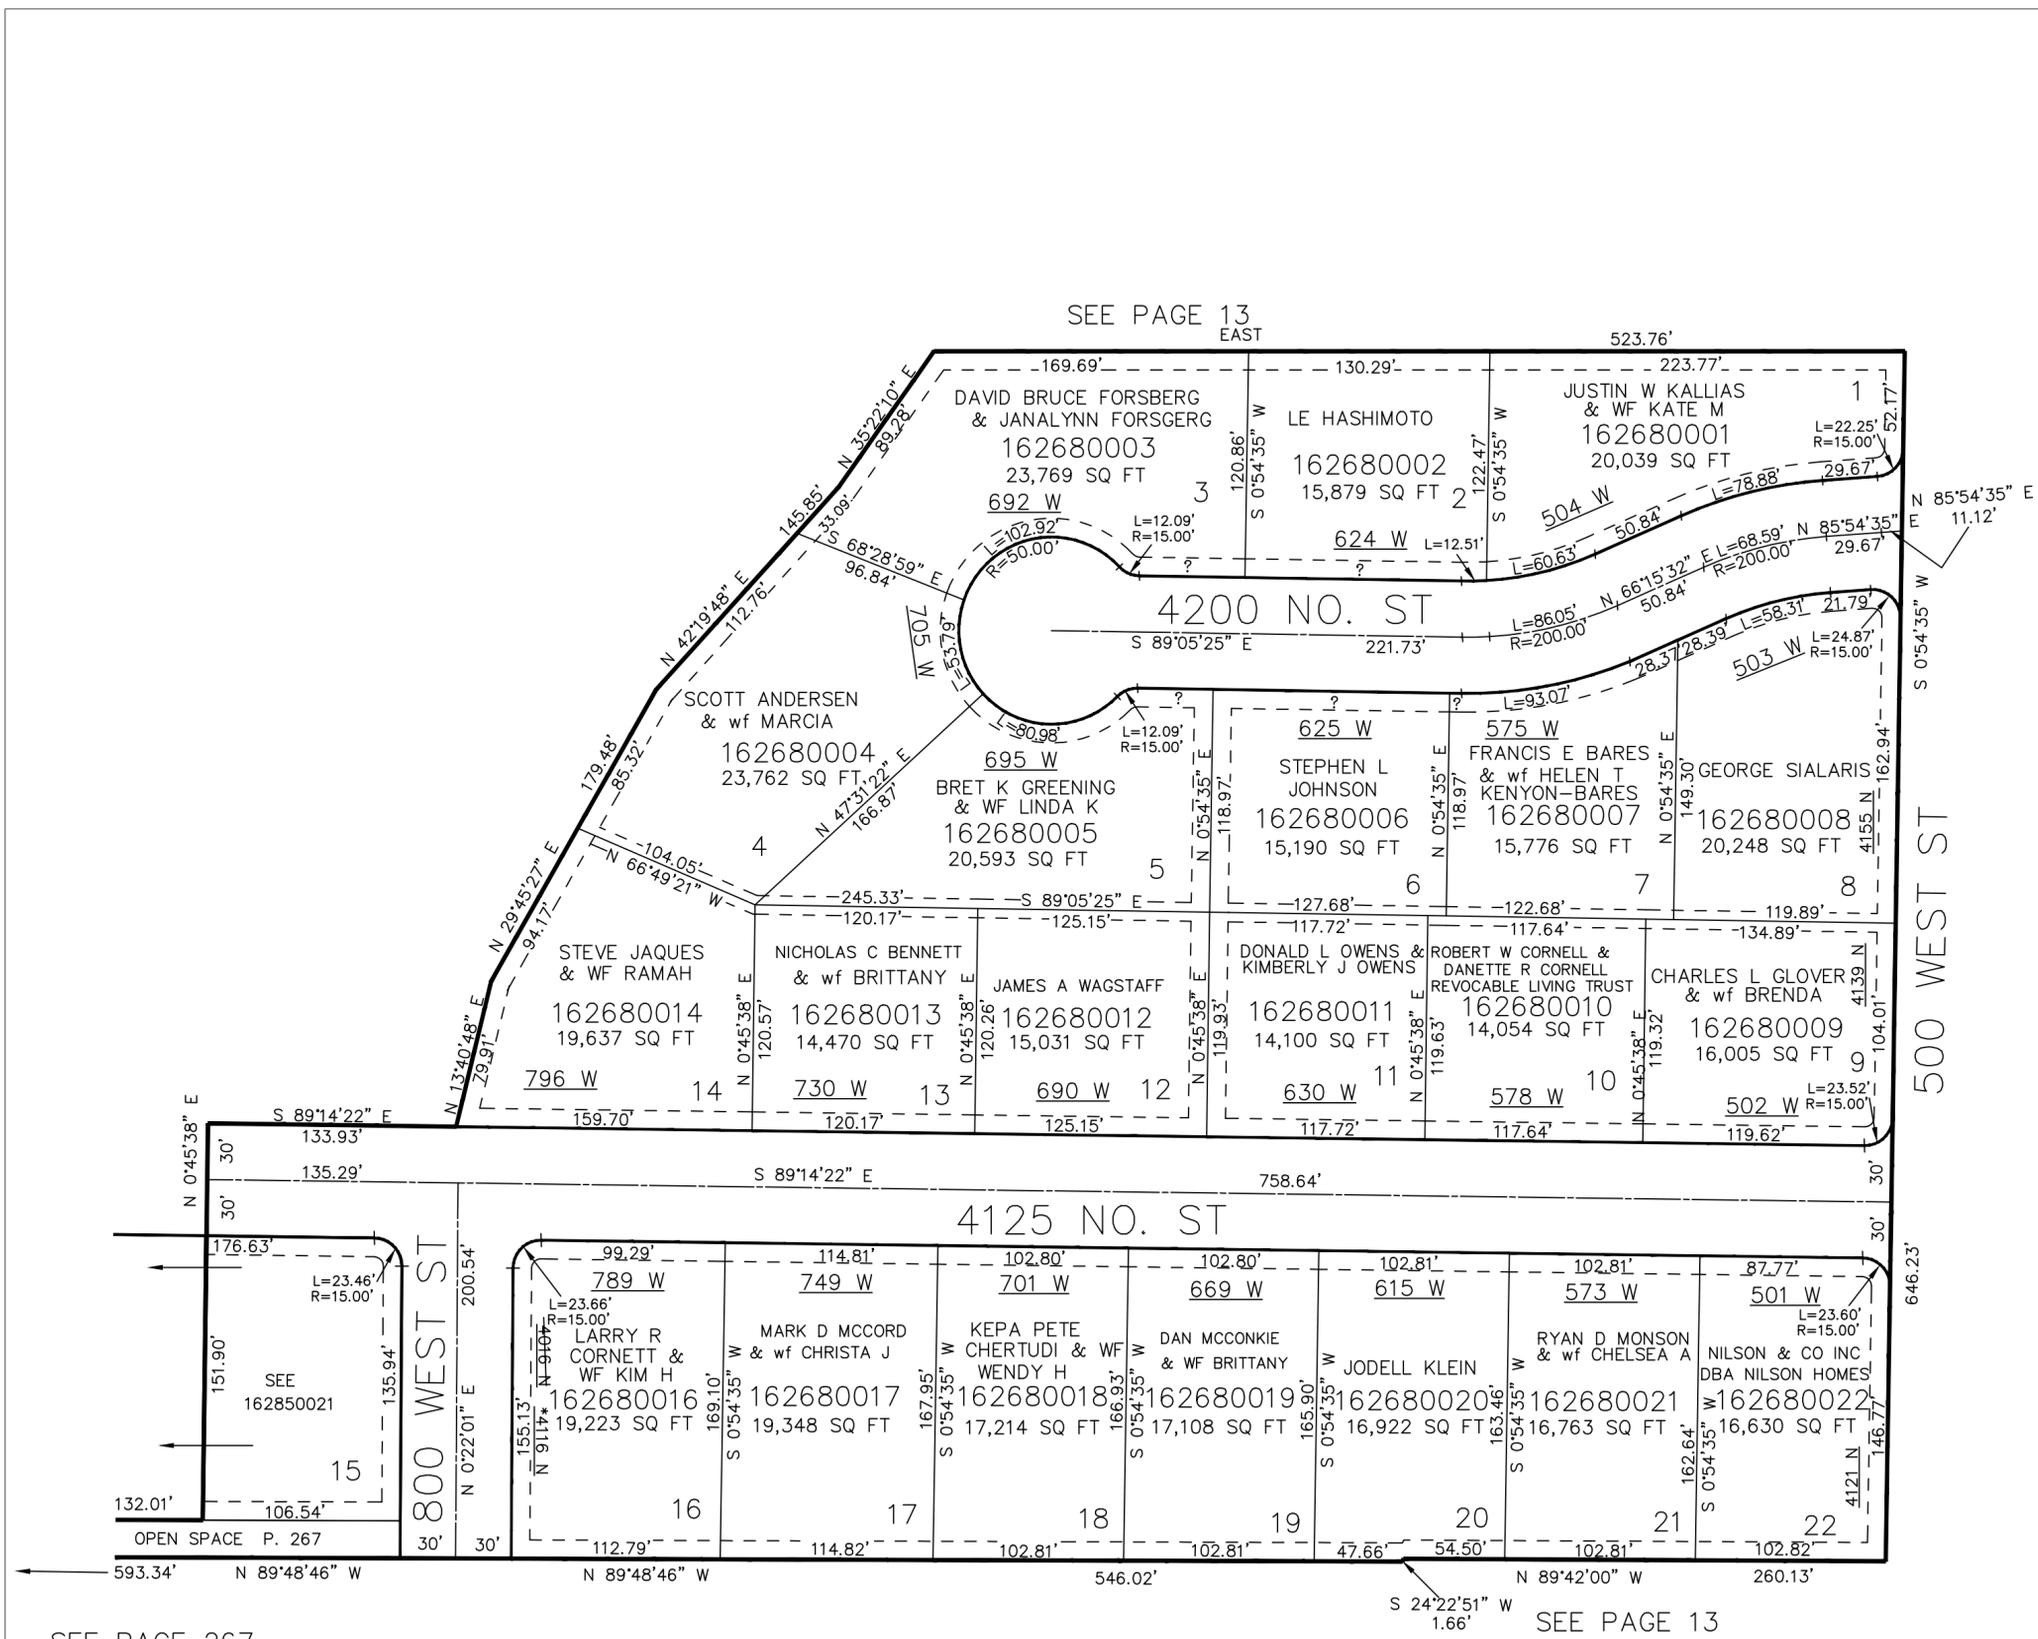

SEE PAGE 267

* FOR ADDRESS CHANGE
 SEE AFFIDAVIT E#2452085
 30-DEC-2009

FOR COMPLETE ENG DATA SEE
 ORIGINAL DEDICATION PLAT IN
 BOOK 66, PAGE 38 OF RECORDS.

10' UTILITY & DRAINAGE EASEMENTS EACH
 SIDE OF PROPERTY LINES AS INDICATED
 BY DASHED LINES EXCEPT AS OTHERWISE
 SHOWN.