

PART OF THE NE.1/4, OF SECTION 19, T.7N., R.1W., S.L.B. & M.
ALDER CREEK CLUSTER SUBDIVISION PHASE 1


268

IN PLEASANT VIEW CITY

TAXING UNIT: 11

SCALE 1" = 80'

SEE PAGE 13

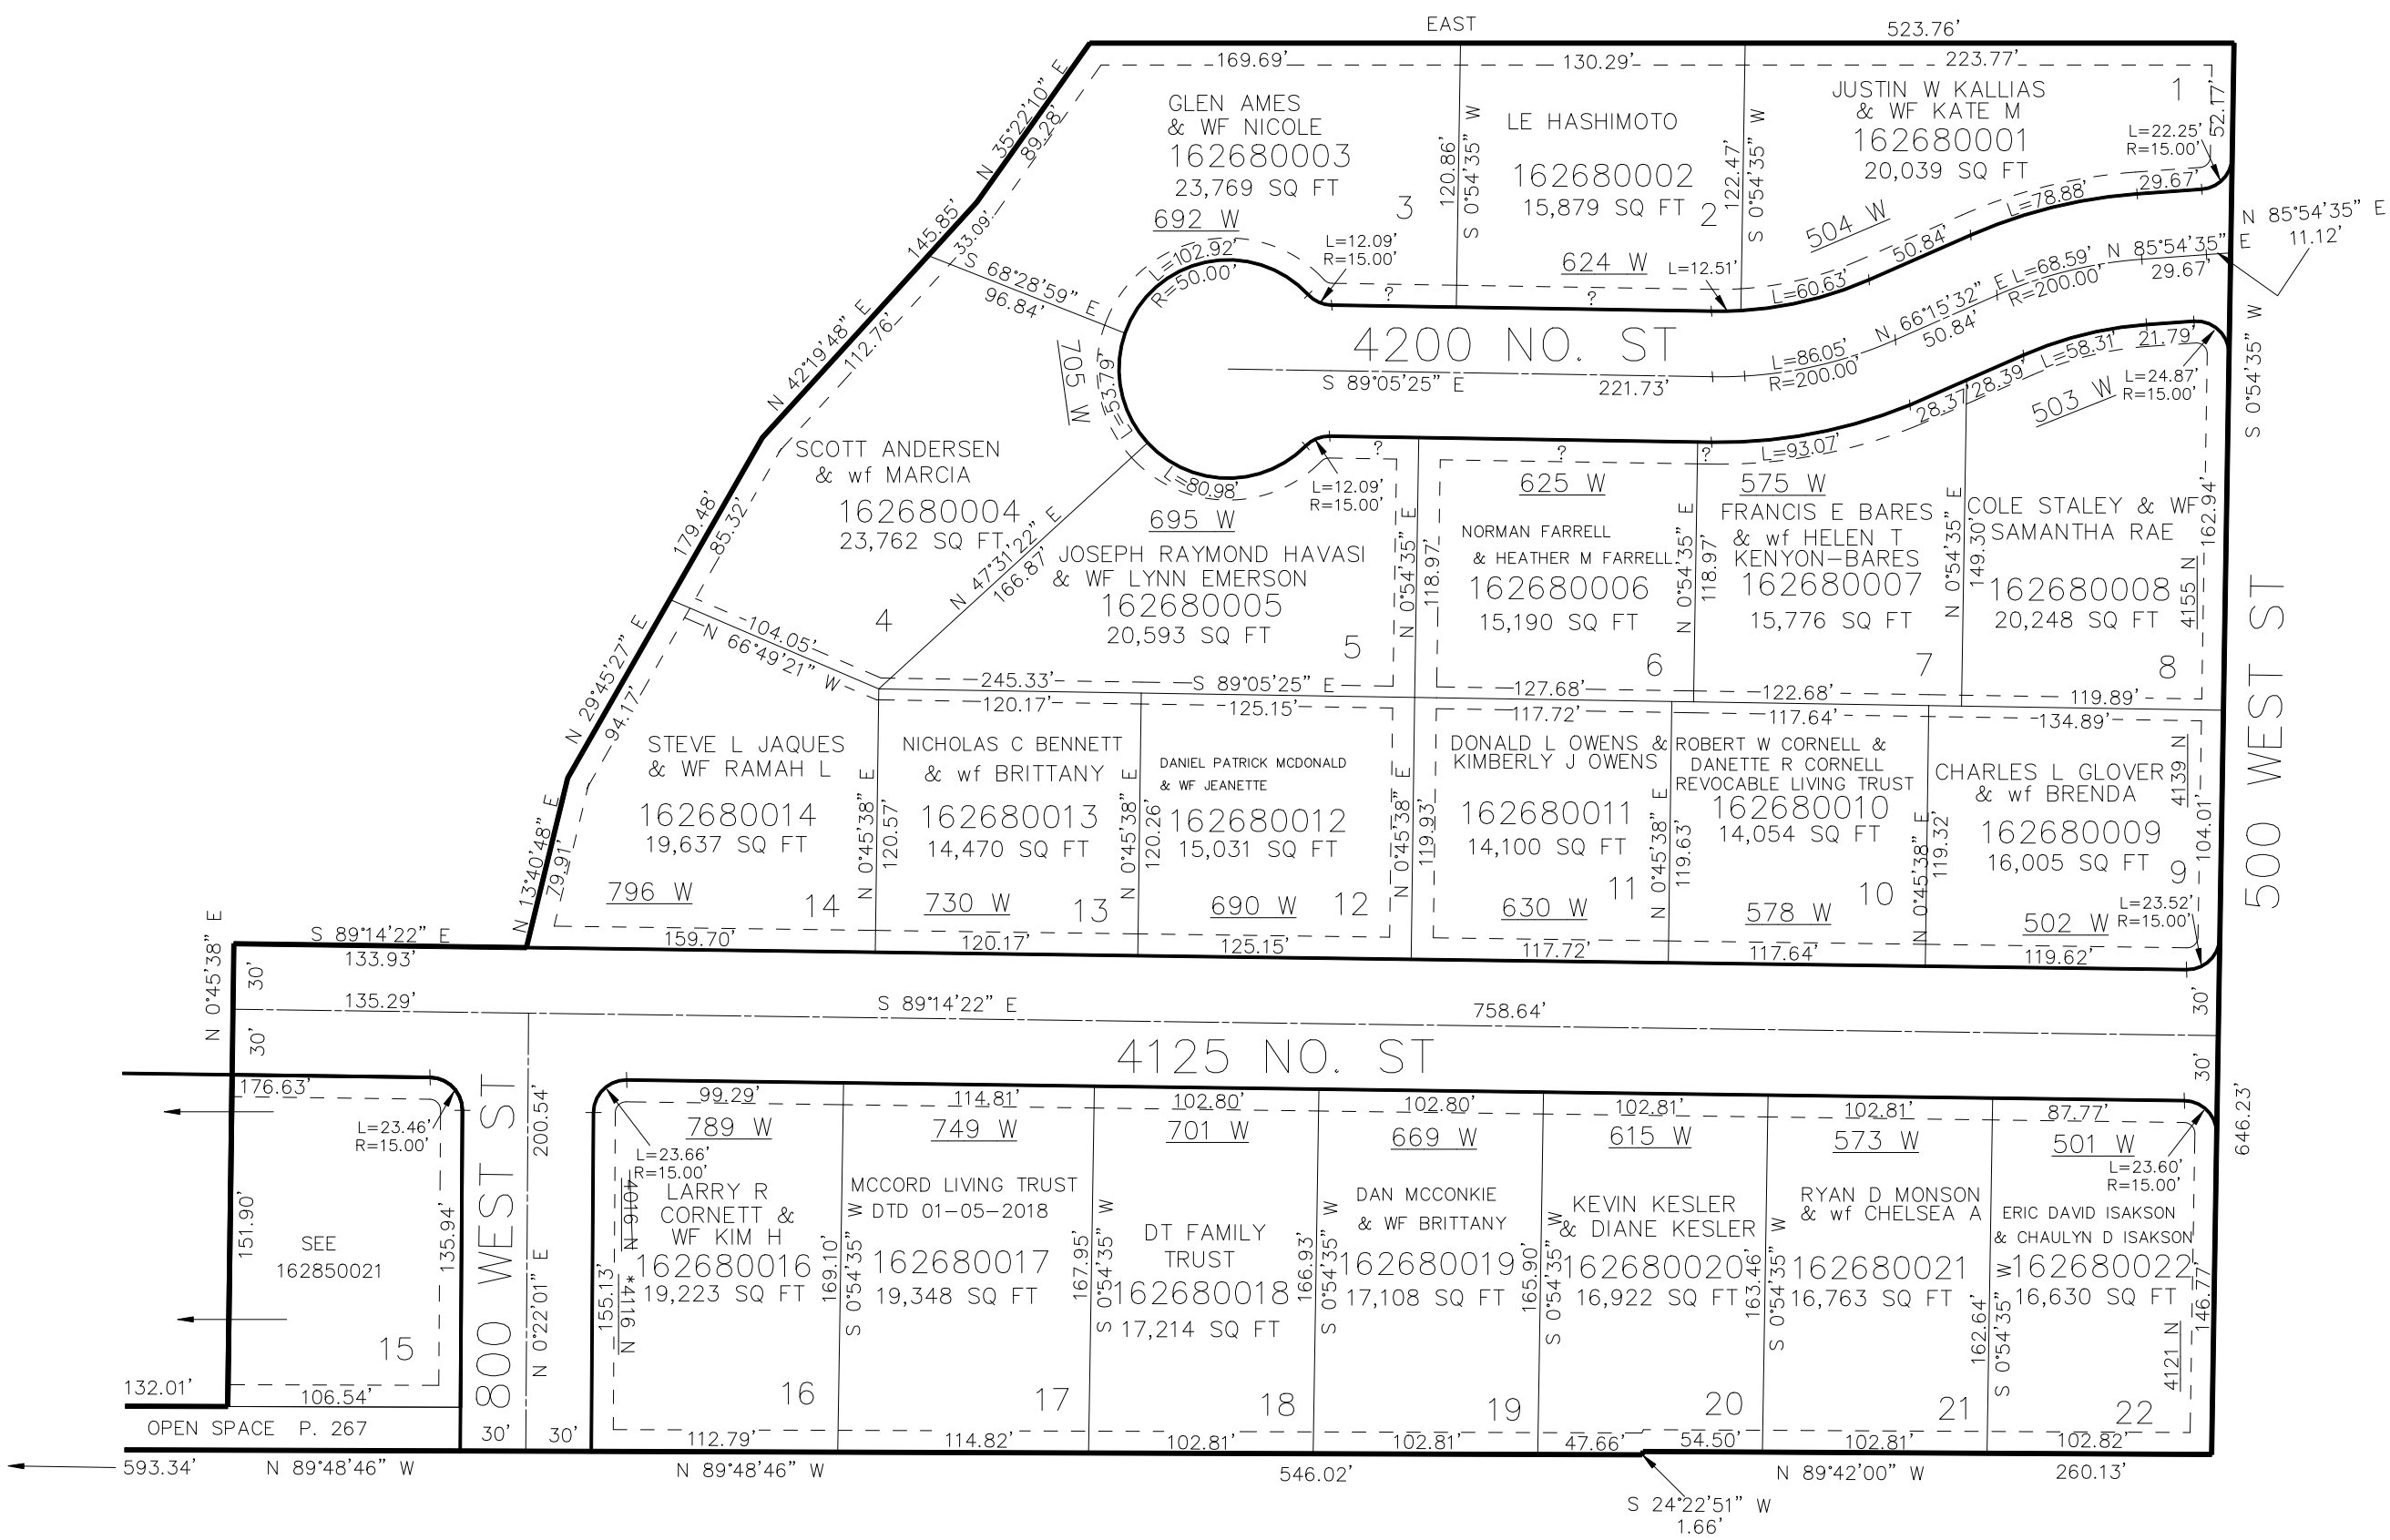

SEE PAGE 267

SEE PAGE 13

* FOR ADDRESS CHANGE
SEE AFFIDAVIT E#2452085
30-DEC-2009

FOR COMPLETE ENG DATA SEE
ORIGINAL DEDICATION PLAT IN
BOOK 66, PAGE 38 OF RECORDS.

10' UTILITY & DRAINAGE EASEMENTS EACH
SIDE OF PROPERTY LINES AS INDICATED
BY DASHED LINES EXCEPT AS OTHERWISE
SHOWN.