


PART OF THE SE.1/4, OF SECTION 19 & PART OF THE NE.1/4, OF SECTION 30, T.7N., R.1W., S.L.B. & M.

# ANGEL HEIGHTS SUBDIVISION

IN PLEASANT VIEW CITY

TAXING UNIT: 20

SCALE 1" = 80'

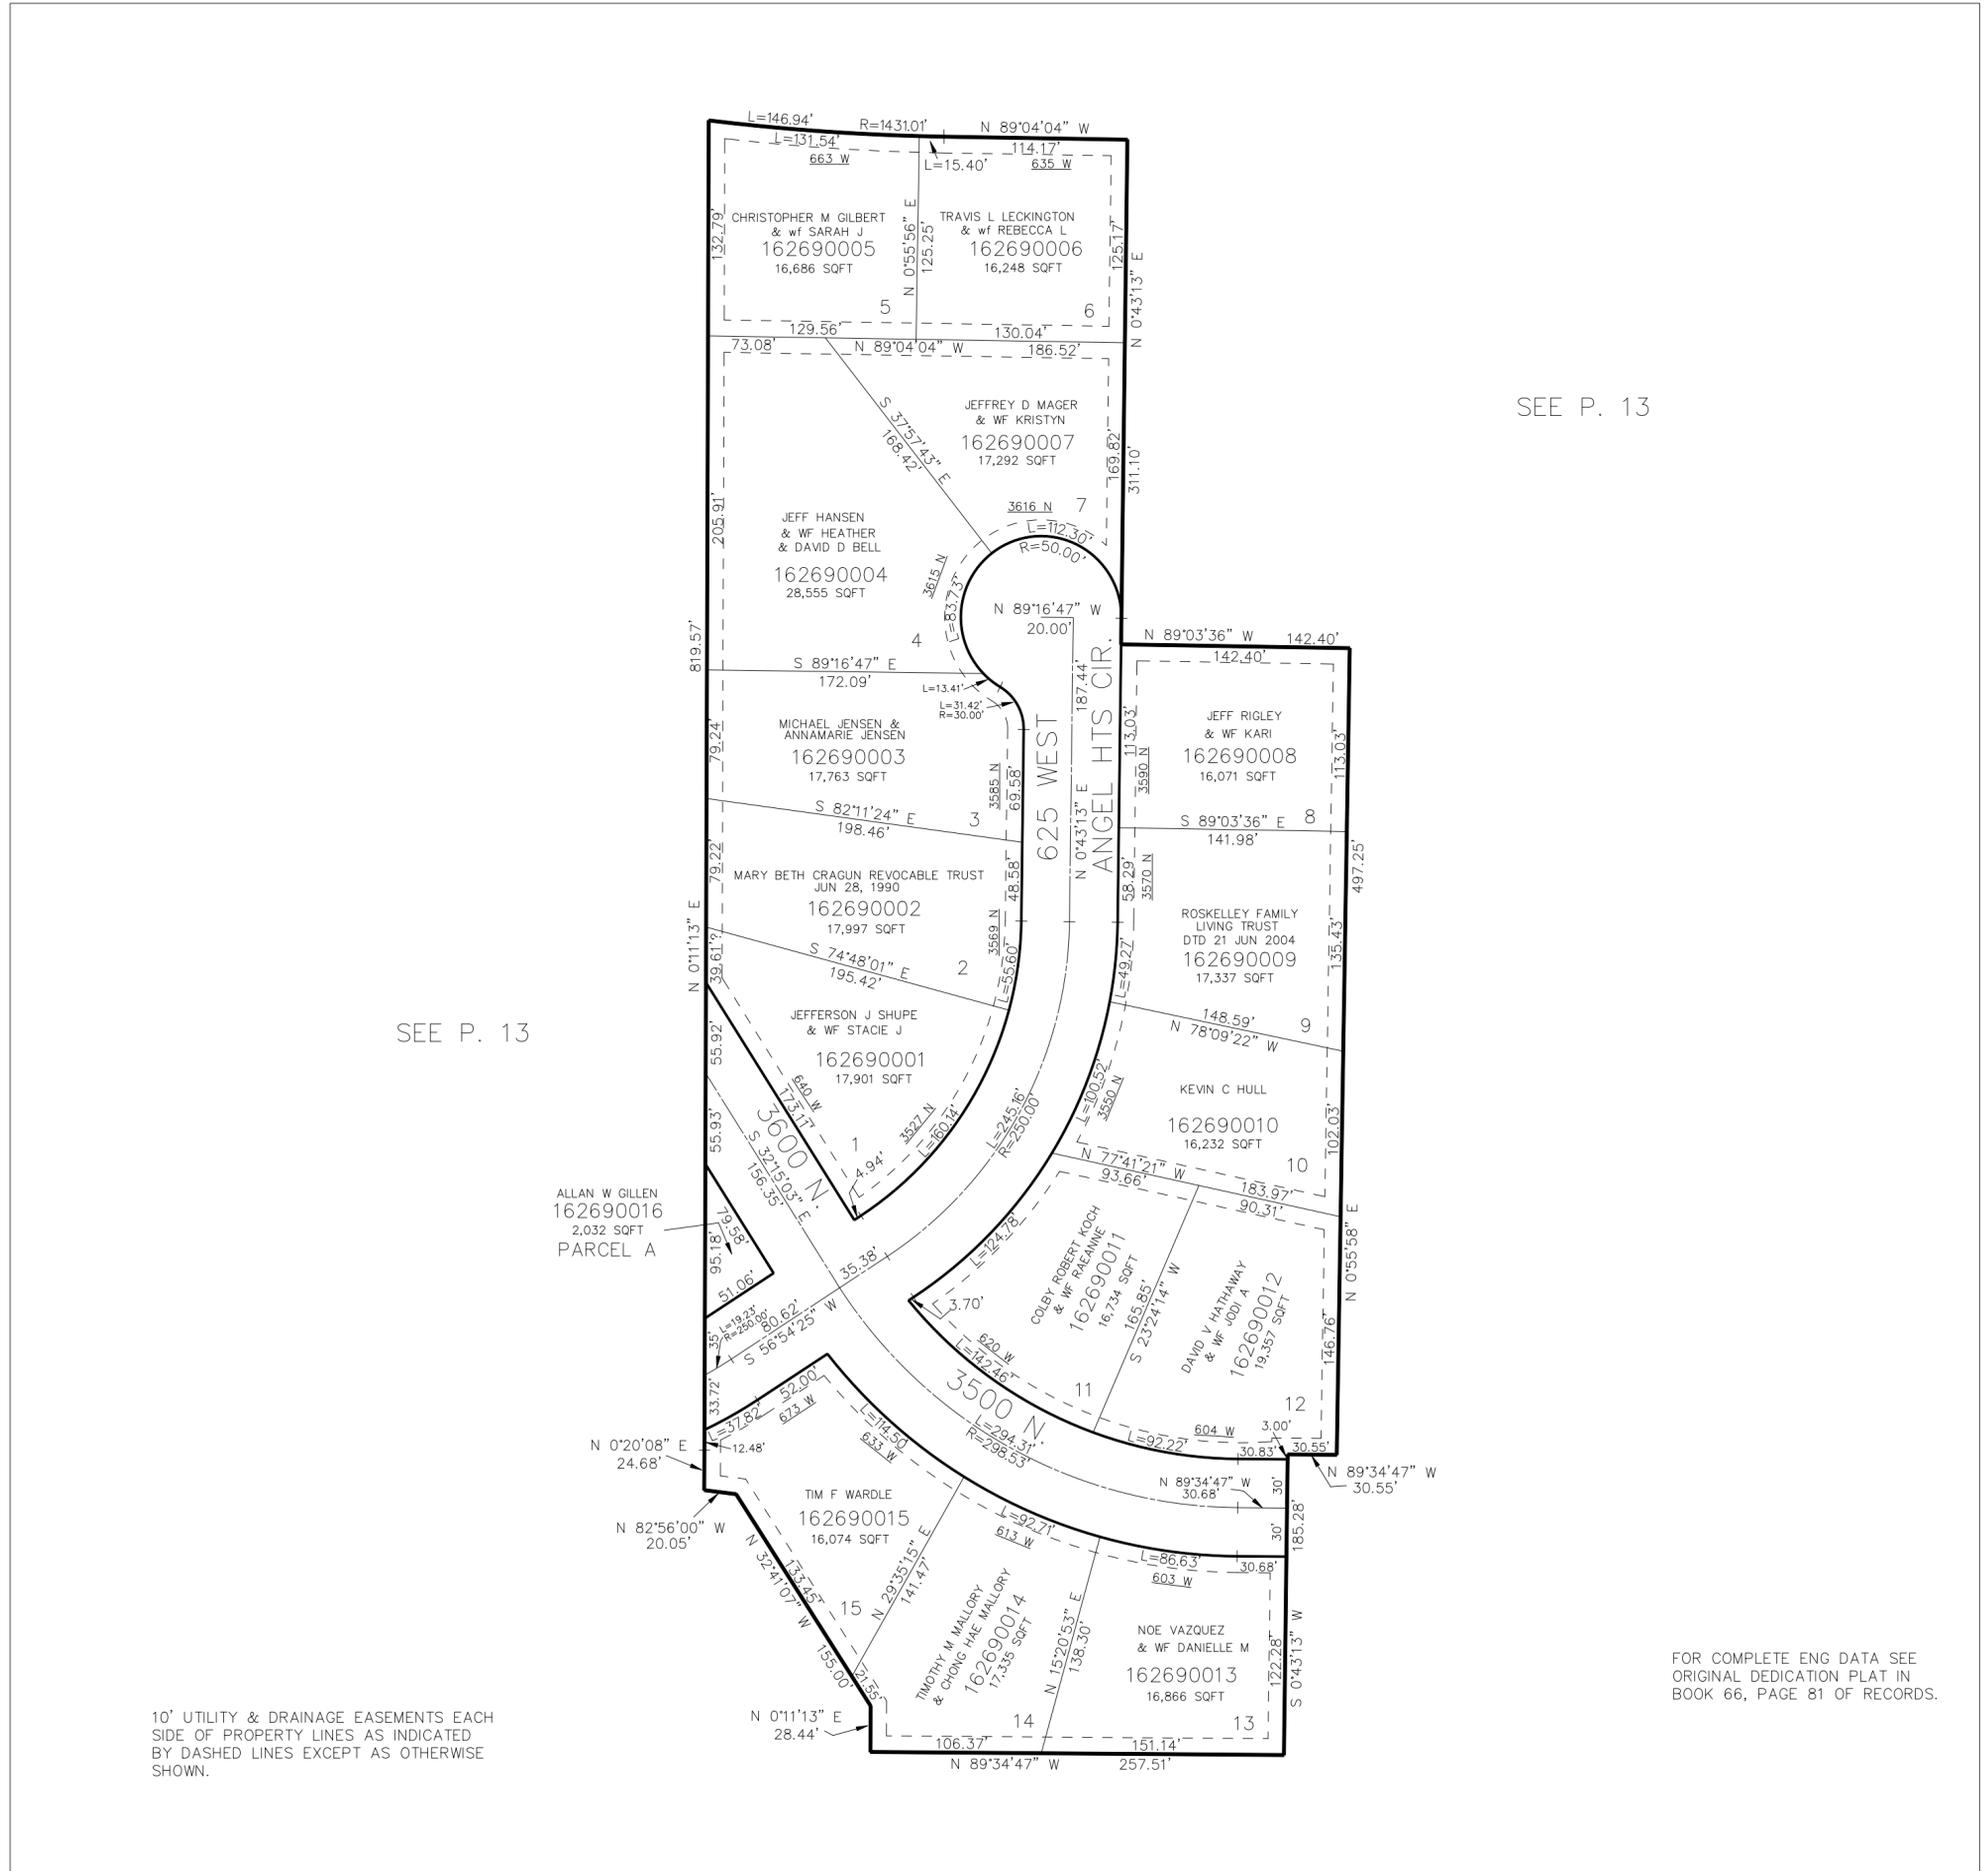

SEE P. 13

SEE P. 13

ALLAN W GILLEN  
162690016  
2,032 SQFT  
PARCEL A

10' UTILITY & DRAINAGE EASEMENTS EACH  
SIDE OF PROPERTY LINES AS INDICATED  
BY DASHED LINES EXCEPT AS OTHERWISE  
SHOWN.

FOR COMPLETE ENG DATA SEE  
ORIGINAL DEDICATION PLAT IN  
BOOK 66, PAGE 81 OF RECORDS.